

Public Notice

Notice is hereby given that Lincolnshire County Council proposes to grant a licence, under powers contained in the Business and Planning Act 2020.

David Wootton gave notice on 30 September 2024 by applying to Lincolnshire County Council for a 'Pavement Licence' at: Seventh Heaven Cafe 50, Market Place, Boston, PE21 6NF known as Seventh Heaven Cafe Limited.

The application is for:

- Tables: 10
- Chairs: 40
- Patio heaters: 0
- Parasols or umbrellas: 10
- Planters: 9
- Litter bins: 0
- Barriers or balustrades: 17
- Sales counters: 0

In an enclosure measuring:

- Area one length in metres: 1.5 metres
- Area one width in metres: 5.0 metres
- Area two length in metres: 14.5 metres
- Area two width in metres: 4.5 metres

Between the following hours:


- Monday: 9am to 5pm
- Tuesday: 9am to 5pm
- Wednesday: 9am to 5pm
- Thursday: 9am to 5pm
- Friday: 9am to 5pm
- Saturday: 9am to 5pm
- Sunday: 9am to 5pm

Public consultation will end in 14 days.

[Use this link to provide feedback](#)

Reference number: PCL000310

Access code: sh3-Fxe-uq3

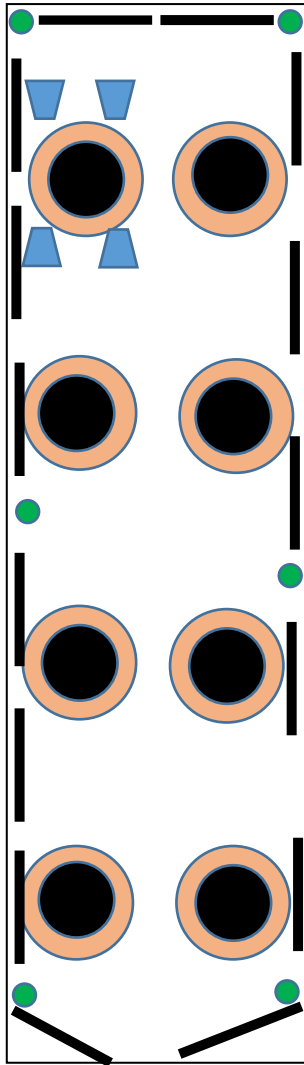


Scale is 1:100 – 1cm =1m

Area on the highway is 14.5m long x 4.5m wide.

There are six planters shown in green which are 300mm diameter located in each corner and in the centre of the length.

8 umbrellas (1.5m dia) shown in cream, each has a table (1.2m dia) shown in black underneath with 4 chairs (500mm square) around shown in blue

Around the outer edge of the entire area are 1.5m long x 750mm high barriers with steel bar top and bottom to act as a “tapping strip” attached to vertical posts.

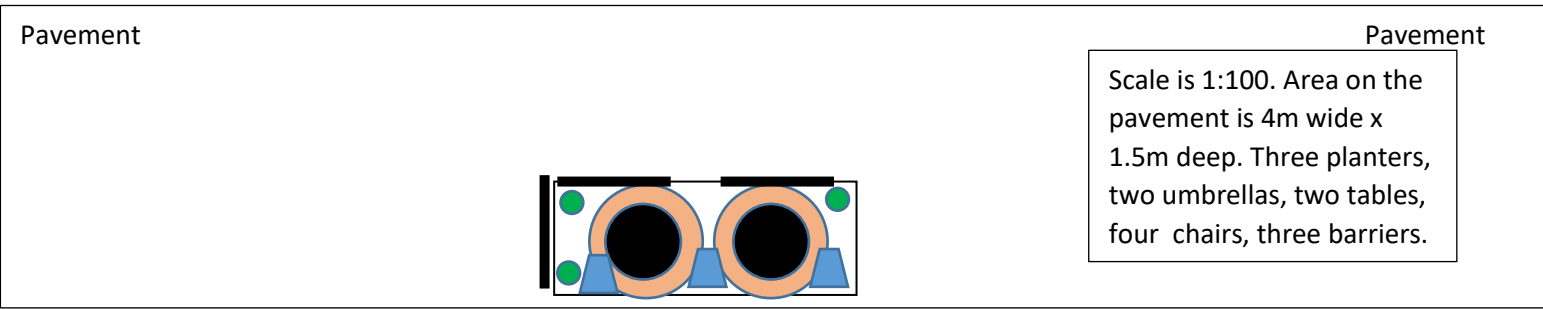

Scale is 1:100. Area on the pavement is 4m wide x 1.5m deep. Three planters, two umbrellas, two tables, four chairs, three barriers.

Lloyds Bank
51 Market Place

Not to Scale


Church Lane

Not to Scale

Seventh Heaven Café
50 Market Place

ST Hopper Ltd
49 Market Place

Not to Scale

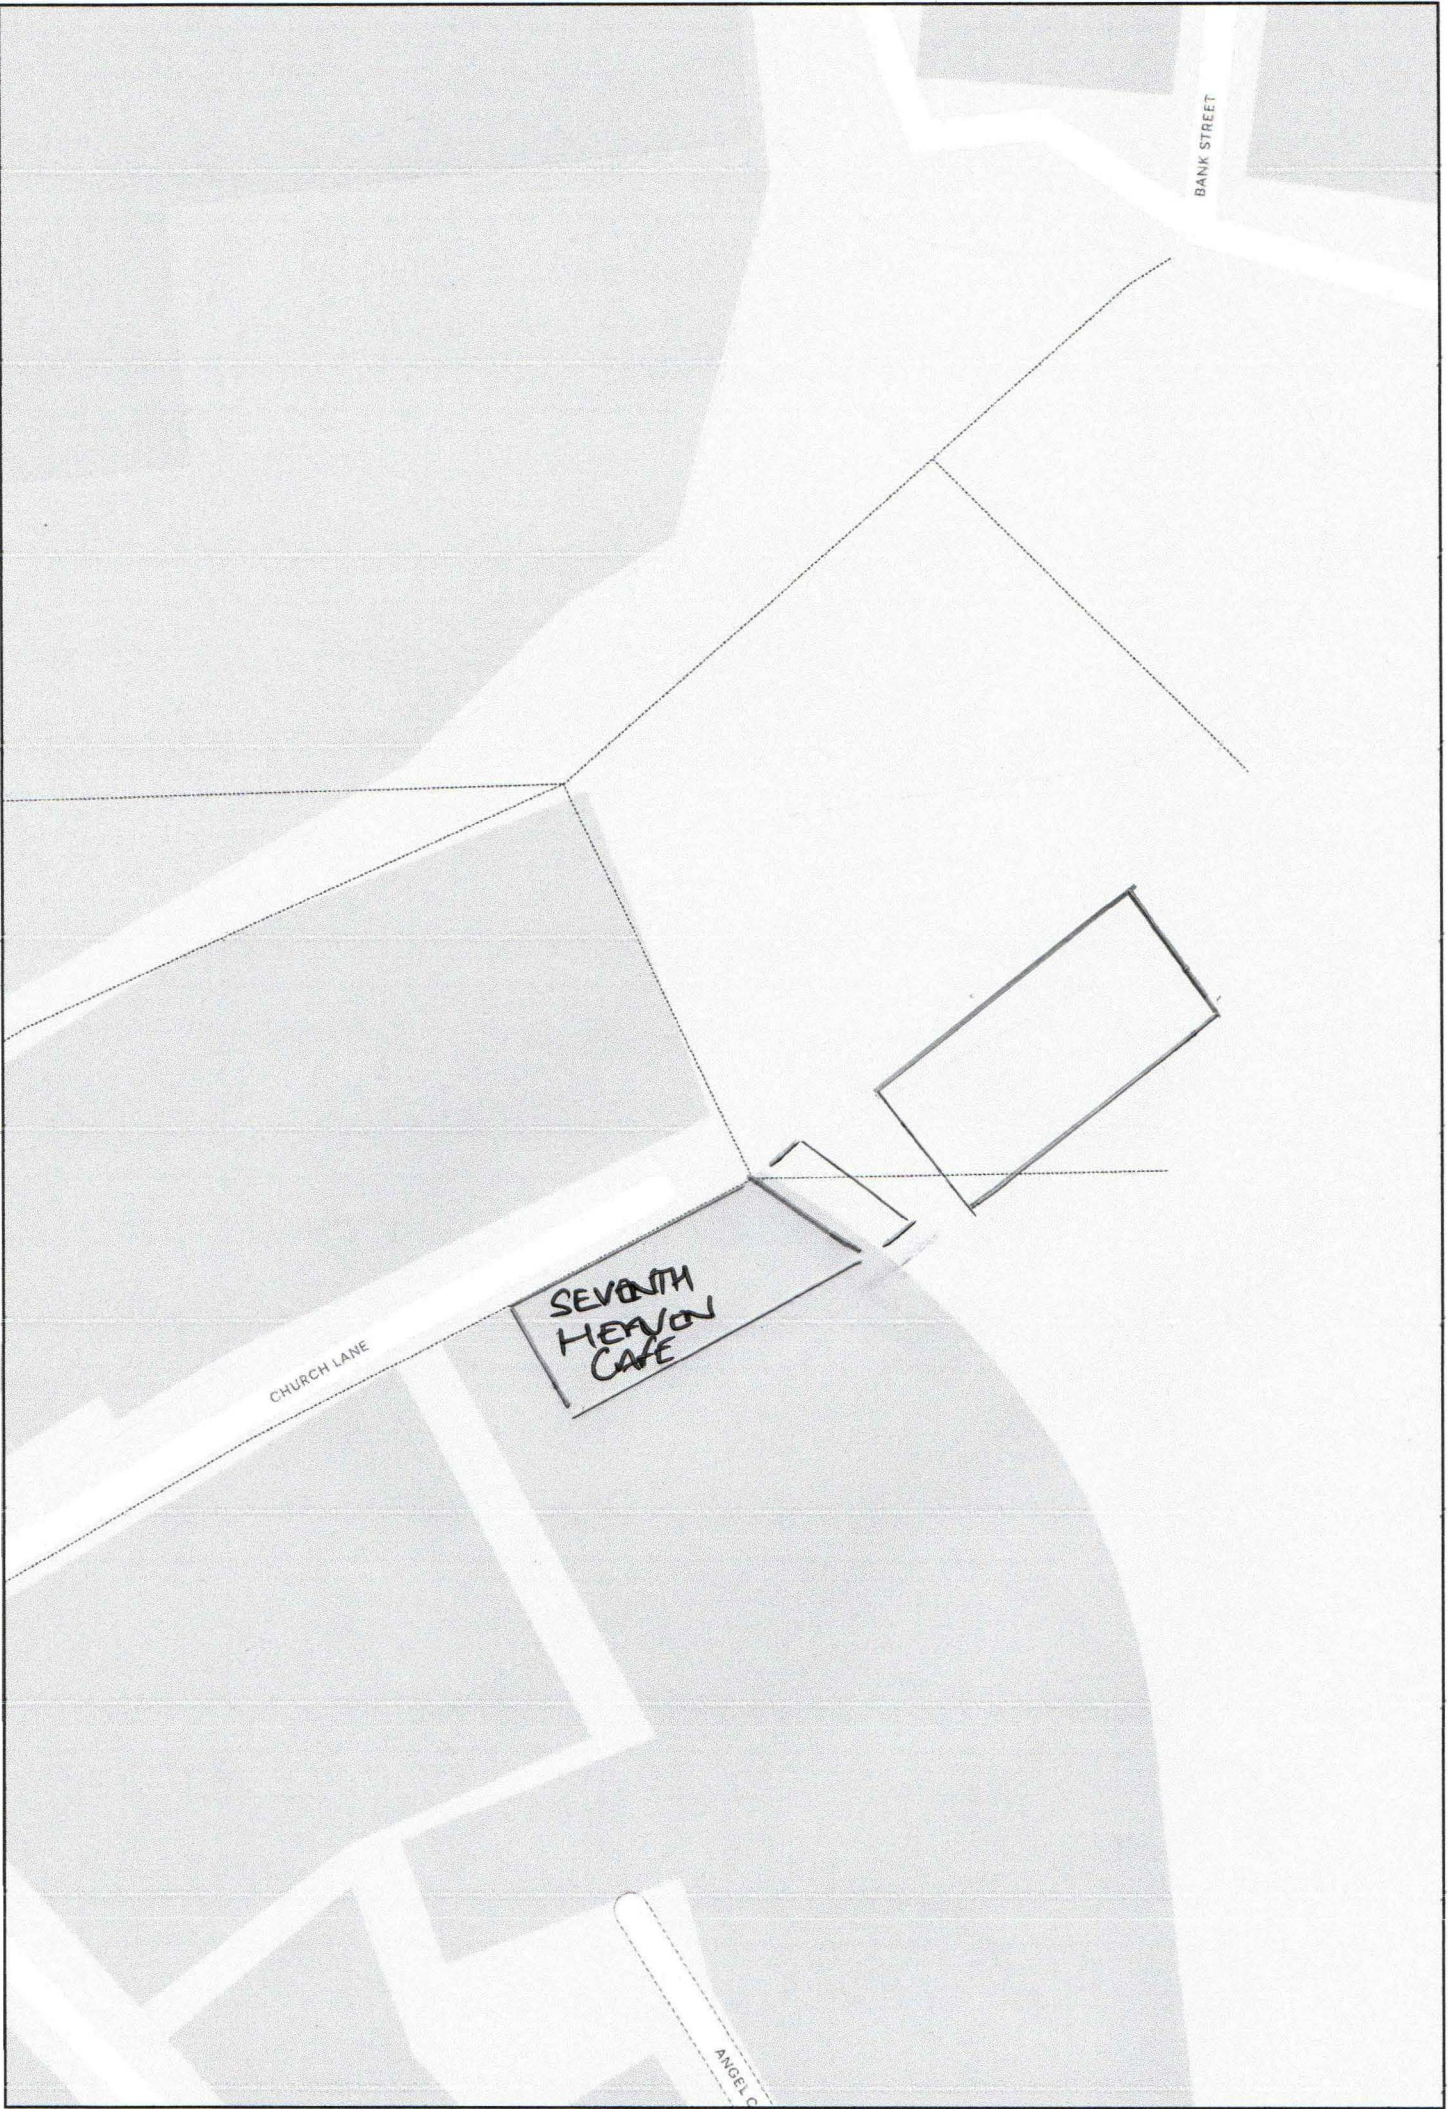

BANK STREET

CHURCH LANE

SEVENTH
HEAVEN
CAFE

ANGEL C