

ROAD TRAFFIC REGULATION ACT 1984

LINCOLNSHIRE COUNTY COUNCIL

(BOURNE - VARIOUS)

(PROHIBITION OF WAITING) AMENDMENT ORDER 20

THE LINCOLNSHIRE COUNTY COUNCIL in exercise of its powers under Sections 1, 2(1) and (2), 3, 4, 5, 32, 35, 45, 46, 49, 53, 124 and Part IV of Schedule 9 of the Road Traffic Regulation Act 1984 (the Act of 1984) as amended and the Traffic Management Act 2004 (the Act of 2004) and of all other enabling powers, and after consultation with the Chief Officer of Police in accordance with Part III of Schedule 9 to the Act of 1984, hereby makes the following Order.

1. This Order shall come into operation on 20 and may be cited as the Lincolnshire County Council (Bourne - Various) (Prohibition of Waiting) Amendment Order 20
2. The Lincolnshire County Council (Prohibition and Restriction of Waiting and Loading and Parking Places) (Civil Enforcement and Consolidation) Order 2012 Plans including the key (the 'Plans') are incorporated into this Order.
3. Plan ? of the Lincolnshire County Council (Prohibition and Restriction of Waiting and Loading and Parking Places) (Civil Enforcement and Consolidation) Order 2012 shall be amended.
4. Any restriction or requirement made or having effect as if made under the Act of 1984 or any other enactment is hereby revoked insofar as it relates to the length and sides of road specified in this Order.

5. The prohibition imposed by this Order shall be in addition to and not in derogation from any restriction or requirement imposed by any regulations made or having effect as if made under the Act of 1984 or by or under any other enactment.

THE COMMON SEAL of the LINCOLNSHIRE)

COUNTY COUNCIL was hereunto affixed)

in the presence of:-)

Authorised Officer

DATED -

LINCOLNSHIRE COUNTY COUNCIL
(BOURNE - VARIOUS)
(PROHIBITION OF WAITING)
AMENDMENT ORDER 20

A Gutherson
Director for Place
Lincolnshire County Council
County Offices
Lincoln

**LINCOLNSHIRE COUNTY COUNCIL
(BOURNE – VARIOUS)
(PROHIBITION OF WAITING) AMENDMENT ORDER 20**

STATEMENT OF REASONS

- Concerns have been expressed with regards to parking in the vicinity of the Westfield Primary Academy.
- Vehicles have regularly been observed parking inconsiderately resulting in difficulties for all road users and raising safety concerns.
- The proposals will facilitate traffic flow, ensure all accesses are kept clear and improve visibility and road safety for all users.
- Therefore, it is proposed to prohibit waiting as set out on the plans to the Order.
- The Chief Constable ,Bourne Town Council and South Kesteven District Council have been consulted, along with other local groups/companies.

PUBLIC NOTICE

LINCOLNSHIRE COUNTY COUNCIL (BOURNE - VARIOUS) (PROHIBITION OF WAITING) AMENDMENT ORDER 20

NOTICE IS HEREBY GIVEN that the Lincolnshire County Council propose to make an Order under their powers contained in the Road Traffic Regulation Act 1984, the effect of which will be to prohibit waiting Monday to Friday 8am – 5pm along Westbourne Park in the vicinity of Westfield Primary Academy. We are also proposing to introduce ‘No waiting at any time’ around various junctions on the streets listed below:

- Pinewood Close
- Westbourne Park
- Kingsley Avenue
- Godiva Avenue
- Leofric Avenue
- Forest Avenue


Exemptions are included which will permit waiting for disabled persons’ vehicles and for the purpose of picking up or setting down passengers, loading or unloading of goods, the maintenance of the roads, and works in connection with the supply of gas, electricity, water and telecommunications apparatus.

A copy of the plan showing the lengths of road concerned along with a Statement of Reasons for proposing to make the Order may be inspected on our website: www.lincolnshire.gov.uk/trafficorders

If you are unable to view our website the documents can be supplied to you by contacting us using the contact details below or calling our Customer Service Centre on 01522 782070 during office hours.


You may also be able to view these documents at the offices of South Kesteven District Council, during normal office hours.

Objections or representations to the proposals, together with the grounds on which they are made, must be made in writing to Chief Executive - Lincolnshire County Council, Lancaster House, 36 Orchard Street, Lincoln, LN1 1XX or Email: TRO@lincolnshire.gov.uk (For the attention of: Mr N Brumby, Traffic Orders Section) by **Monday 7th April 2025**

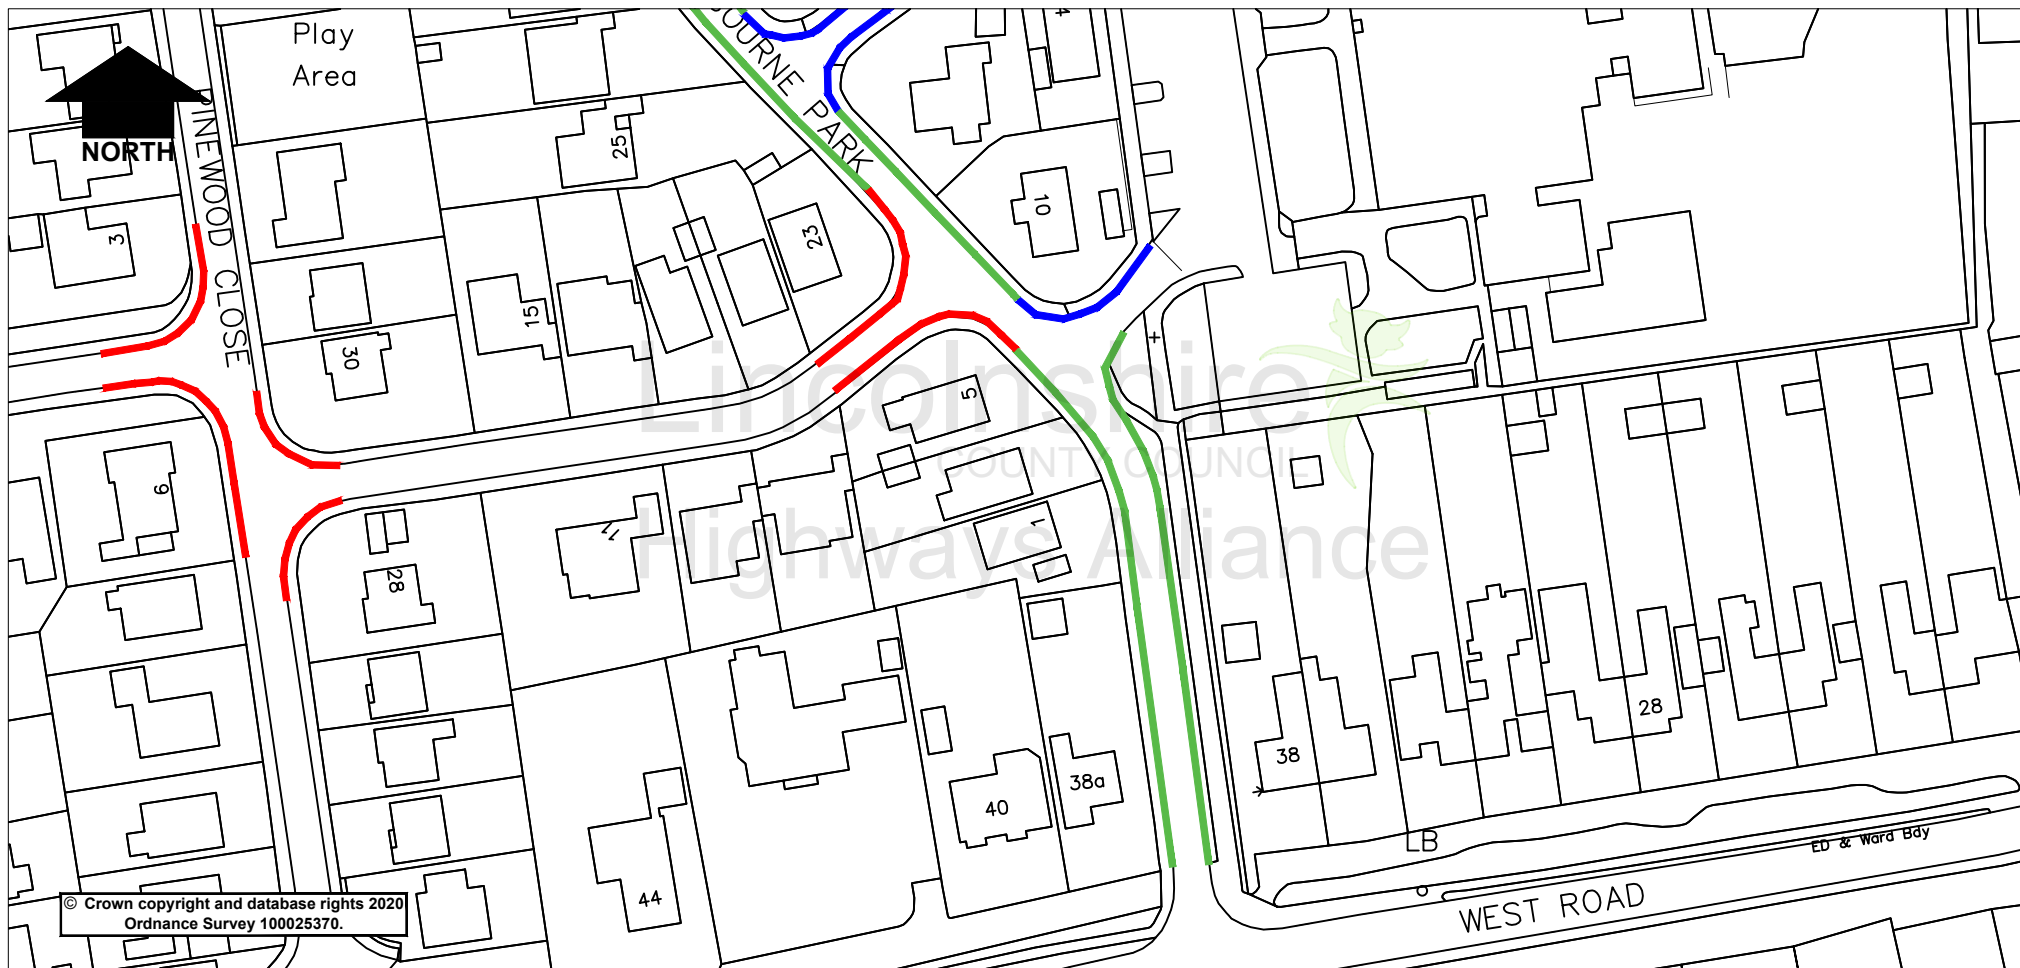

- Key:**
- Proposed 'No waiting at any time'
 - Proposed 'No waiting Mon - Fri 8am - 5pm'
 - Existing 'No waiting Mon - Fri 8am - 5pm'

Project		Description		Drawn	Ch'kd	Auth	Date
Westbourne Park Estate, Bourne		985		KF			19/02/25
Status	Project No.	Proposed Waiting Restrictions		Ch'kd			Date
Drawing Title		H/NB/985/009		Auth			Traced
Drawing No.				Rev.	0		Scale NTS @A4

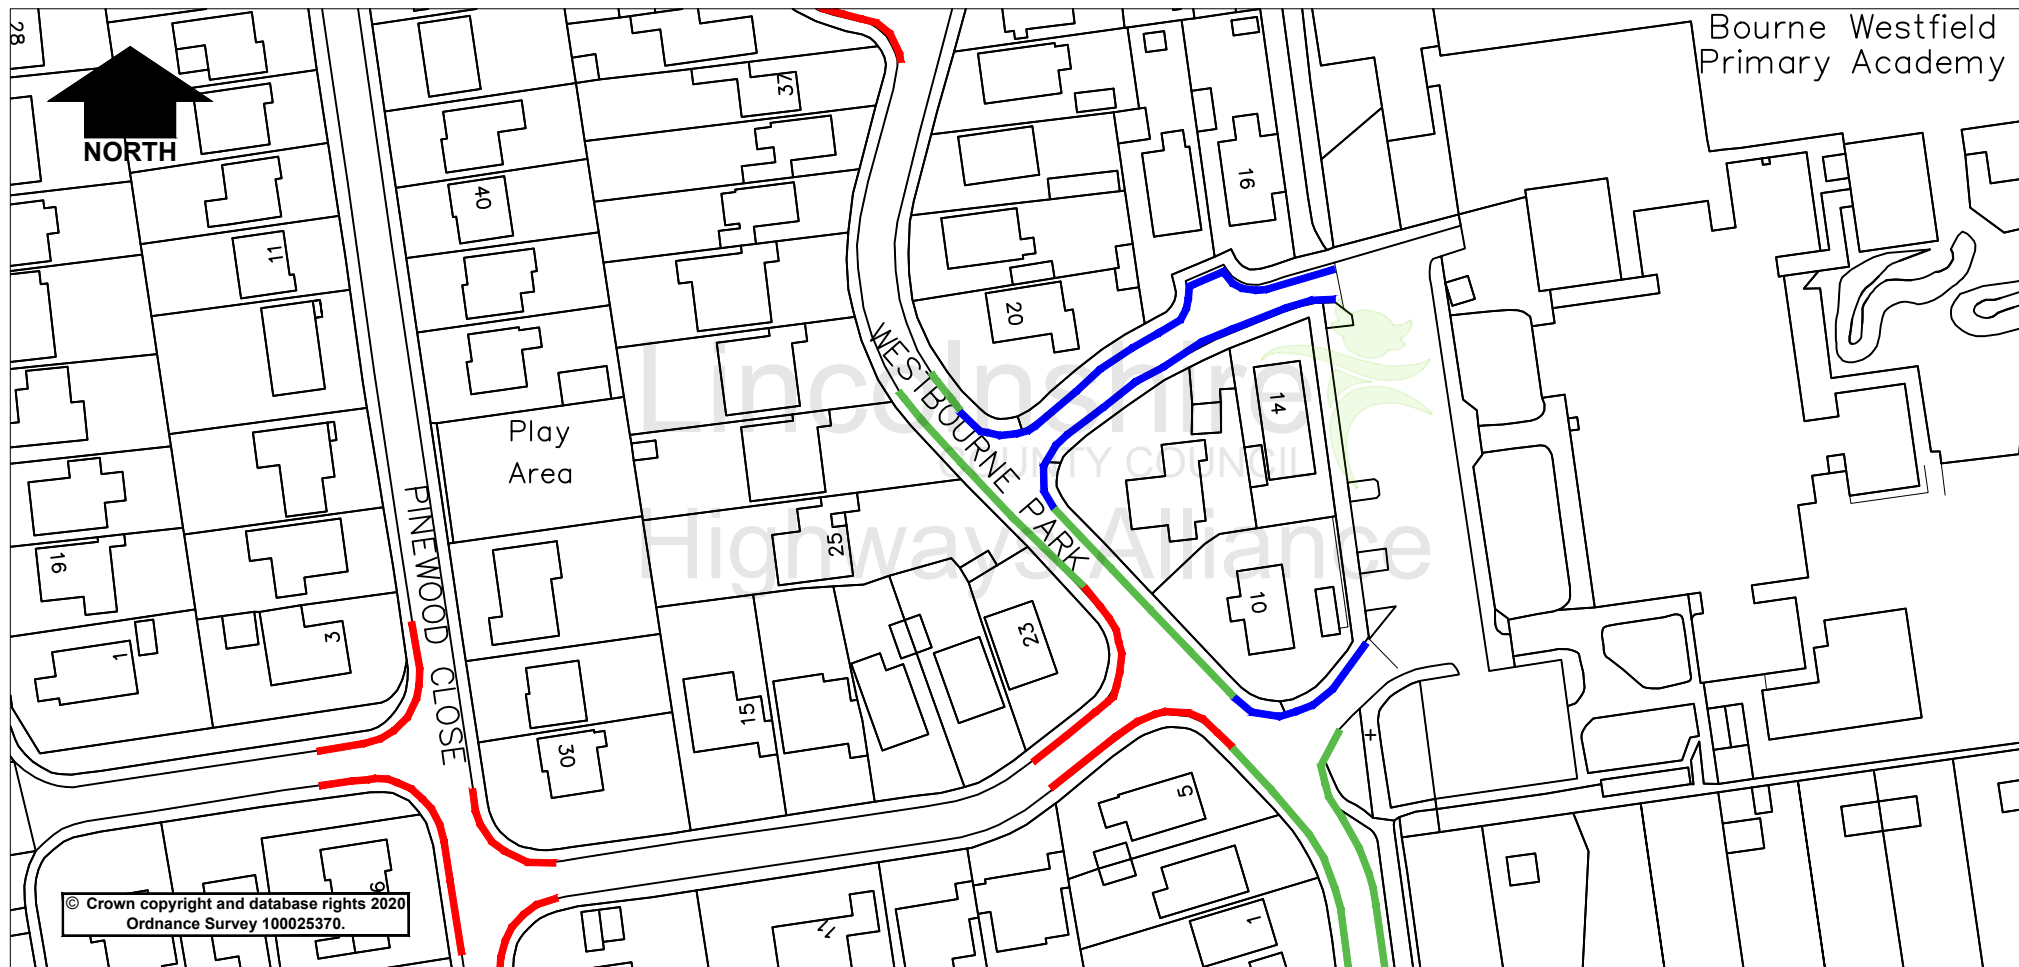


Key:

- Proposed 'No waiting at any time'
- Proposed 'No waiting Mon - Fri 8am - 5pm'
- Existing 'No waiting Mon - Fri 8am - 5pm'

Lincolnshire
COUNTY COUNCIL
Highways Alliance
Lancaster House, 36 Orchard Street, Lincoln, LN1 1YZ

		Rev.	Description	Drawn	Ch'kd	Auth	Date
Project		Westbourne Park Estate, Bourne		Project	Drawn	Date	
				KF	19/02/25		
Status	Project No.			Ch'kd	Date		
		985					
Drawing Title				Auth	Traced		
Proposed Waiting Restrictions							
Drawing No.				Rev.	Scale		
H/NB/985/010				0	NTS @A4		

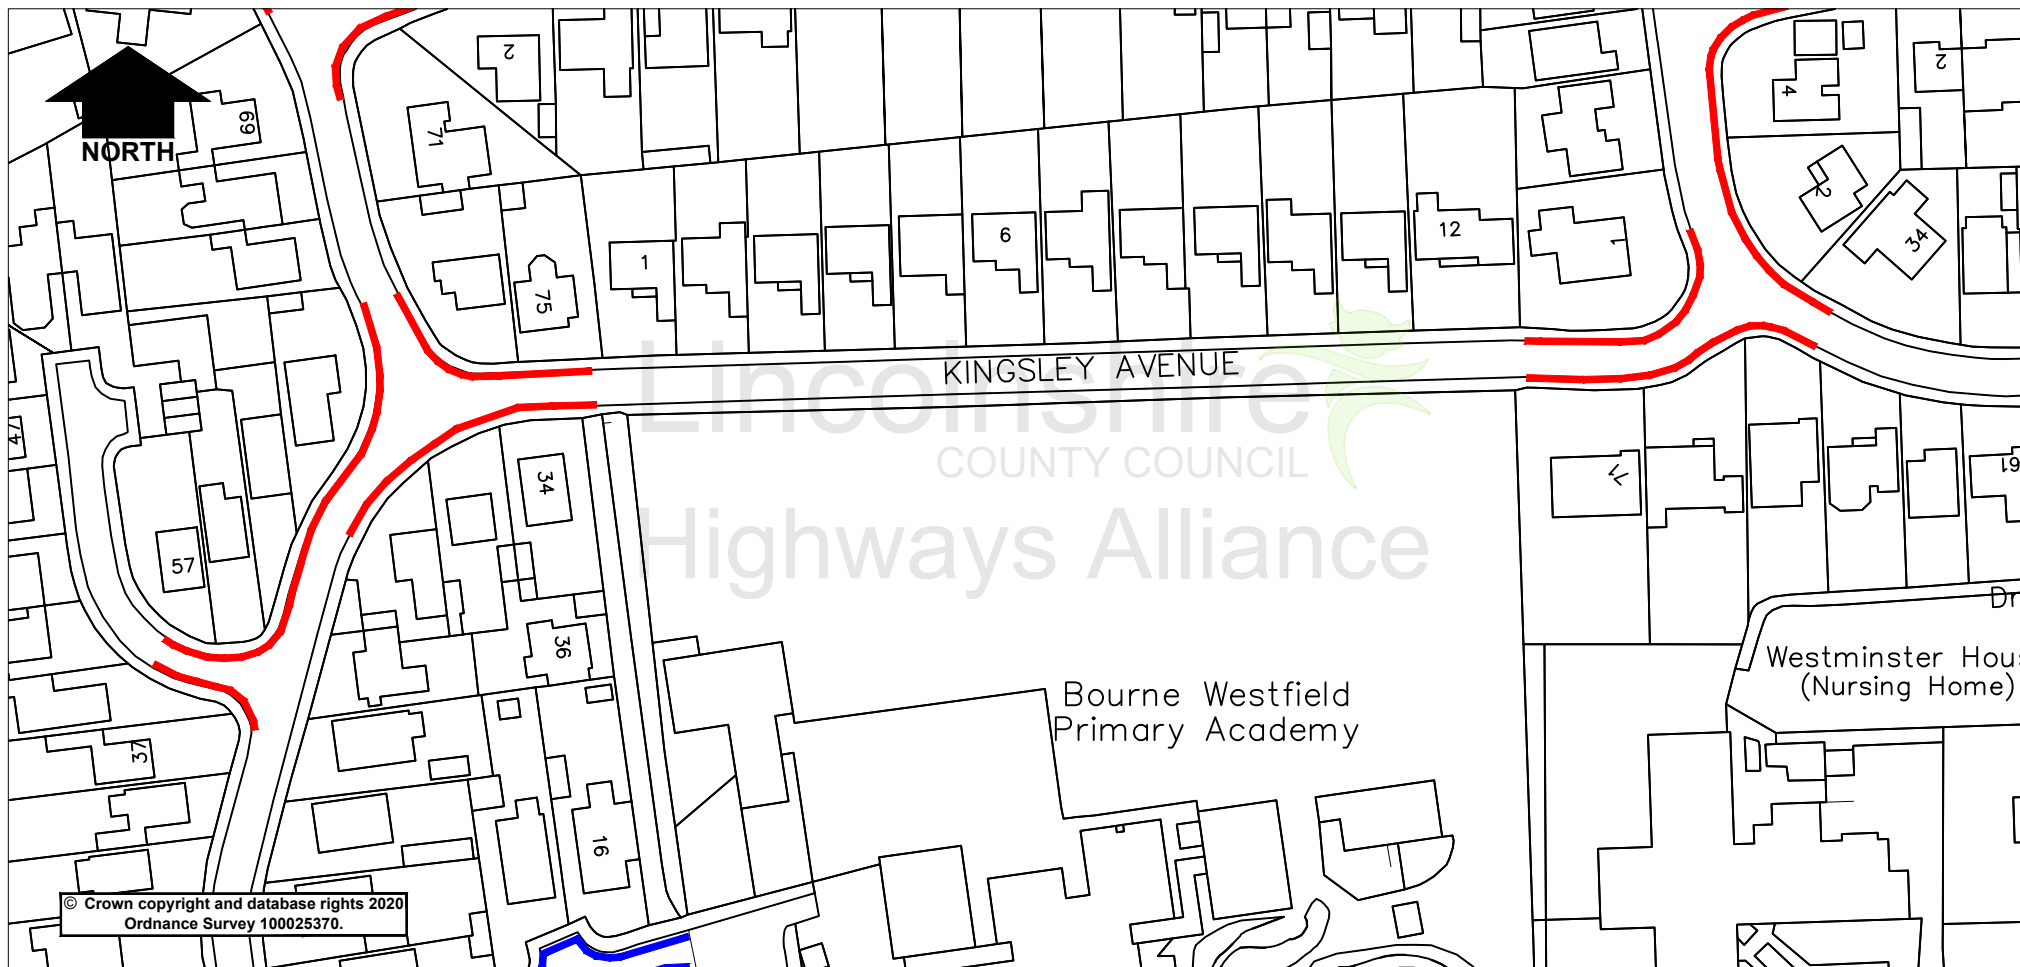


Key:

- Proposed 'No waiting at any time'
- Proposed 'No waiting Mon - Fri 8am - 5pm'
- Existing 'No waiting Mon - Fri 8am - 5pm'

Lincolnshire
COUNTY COUNCIL
Highways Alliance

Lancaster House, 36 Orchard Street, Lincoln, LN1 1YZ

Project		Project	Drawn	Date
Westbourne Park Estate, Bourne			KF	19/02/25
Status	Project No.		Ch'kd	Date
	985			
Drawing Title			Auth	Traced
Proposed Waiting Restrictions				
Drawing No.	H/NB/985/011		Rev.	Scale
			0	1:?? @A4

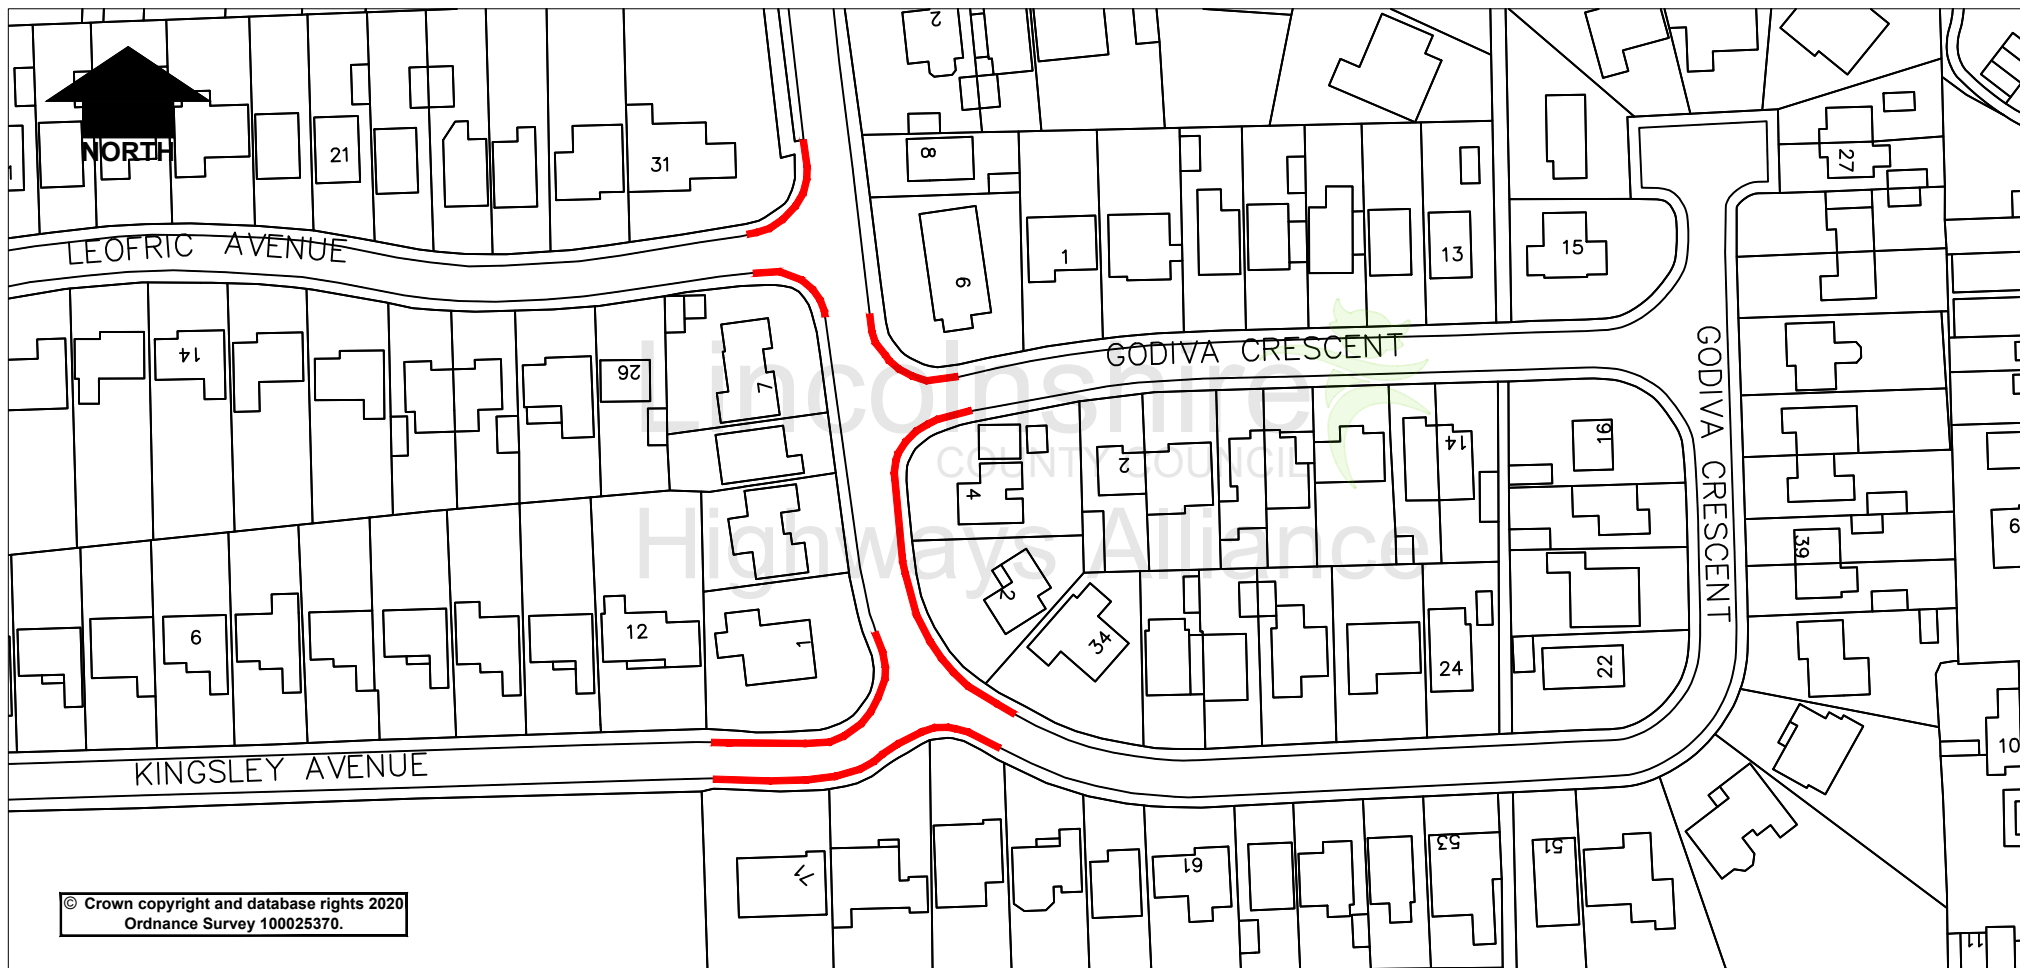


© Crown copyright and database rights 2020
Ordnance Survey 100025370.

Key:

- Proposed 'No waiting at any time'
- Proposed 'No waiting Mon - Fri 8am - 5pm'
- Existing 'No waiting Mon - Fri 8am - 5pm'

Project		Westbourne Park Estate, Bourne		Project	Drawn	KF	Date	19/02/25		
Status	Project No.	985			Ch'kd		Date			
Drawing Title					Proposed Waiting Restrictions		Auth	Traced		
Drawing No.					H/NB/985/012		Rev.	0	Scale	1:?? @A4

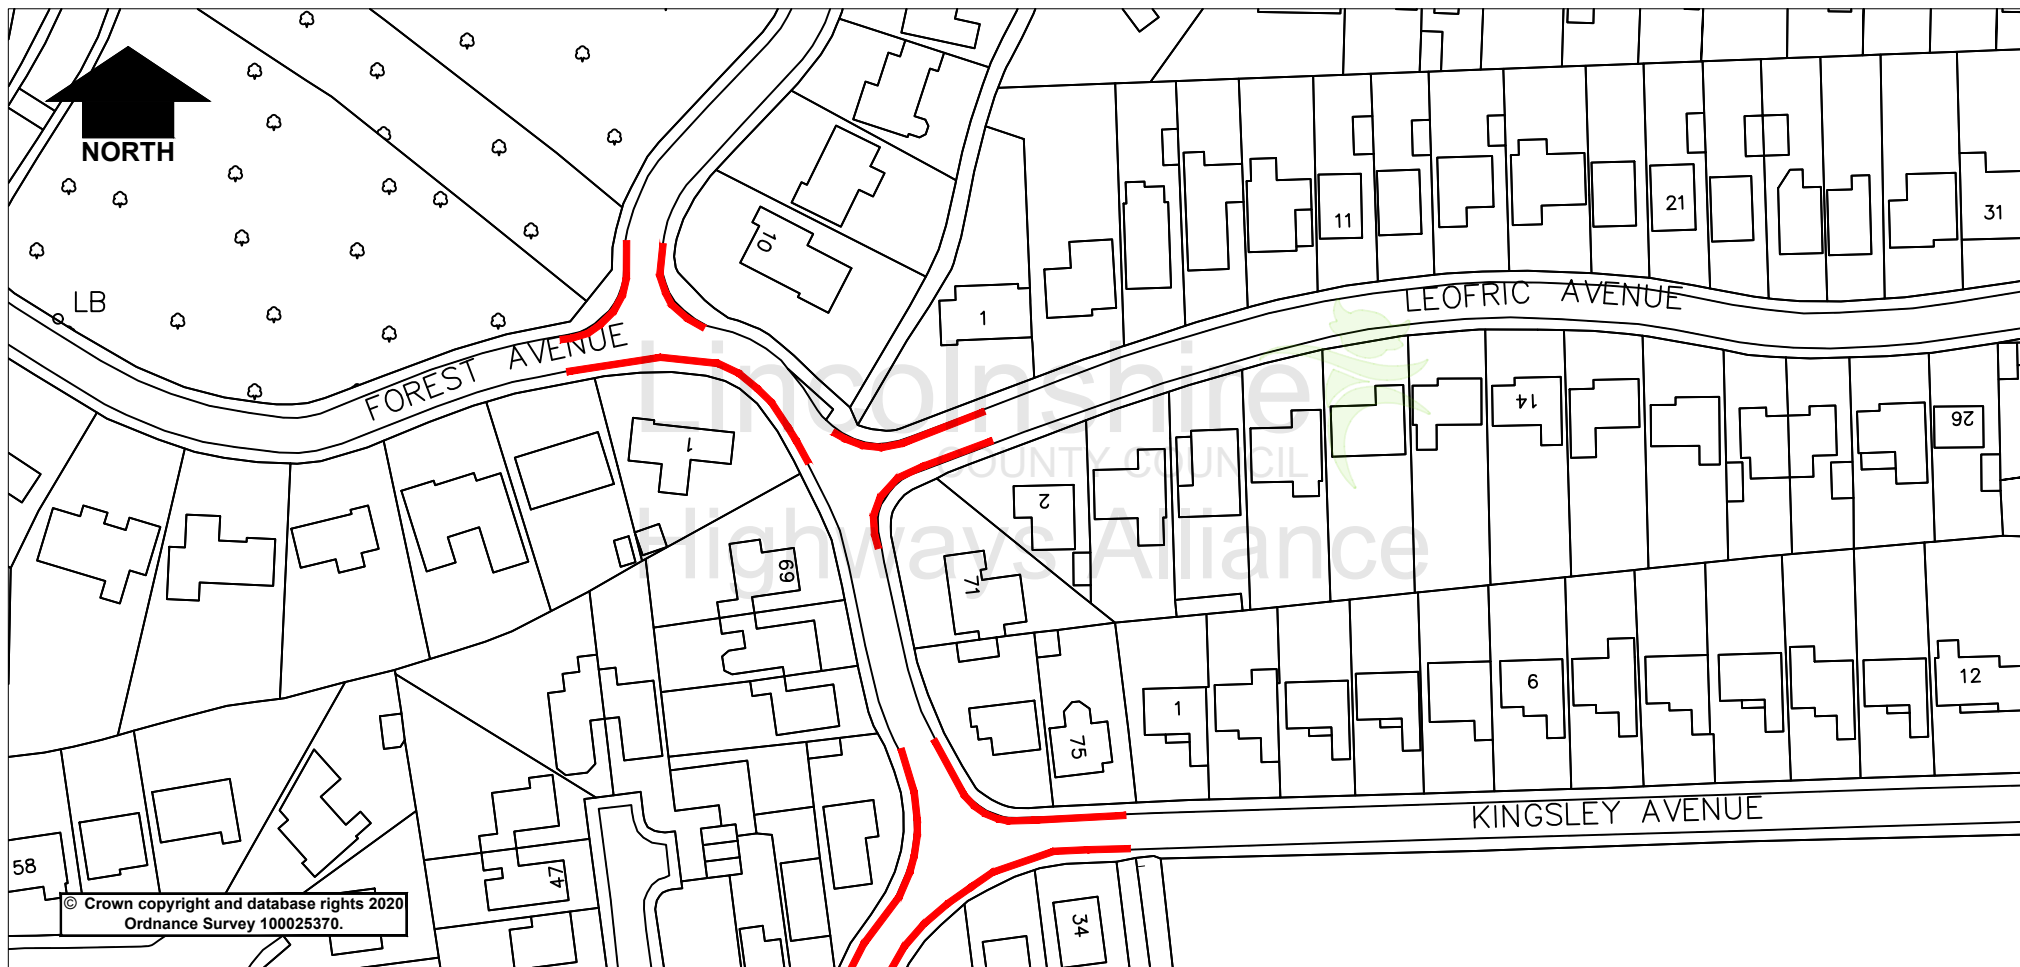

© Crown copyright and database rights 2020
Ordnance Survey 100025370.

Key:

- Proposed 'No waiting at any time'
- Proposed 'No waiting Mon - Fri 8am - 5pm'
- Existing 'No waiting Mon - Fri 8am - 5pm'

Project		Project	Drawn	Date
Westbourne Park Estate, Bourne			KF	19/02/25
Status	Project No.		Ch'kd	Date
	985			
Drawing Title			Auth	Traced
Proposed Waiting Restrictions				
Drawing No.	H/NB/985/013		Rev.	Scale
			0	NTS @A4