

**ROAD TRAFFIC REGULATION ACT 1984**

**LINCOLNSHIRE COUNTY COUNCIL**

**(ALFORD – WEST STRET)**

**(PROHIBITION OF WAITING & REVOCATION OF LIMITED WAITING BAY)  
AMENDMENT ORDER 2025**

THE LINCOLNSHIRE COUNTY COUNCIL in exercise of its powers under Sections 1, 2(1) and (2), 3, 4, 5, 32, 35, 45, 46, 49, 53, 124 and Part IV of Schedule 9 of the Road Traffic Regulation Act 1984 (the Act of 1984) as amended and the Traffic Management Act 2004 (the Act of 2004) and of all other enabling powers, and after consultation with the Chief Officer of Police in accordance with Part III of Schedule 9 to the Act of 1984, hereby makes the following Order.

1. This Order shall come into operation on 20 and may be cited as the Lincolnshire County Council (Alford – West Street) (Prohibition of Waiting & Revocation of Limited waiting bay) Amendment Order 2025
2. The Lincolnshire County Council (Prohibition and Restriction of Waiting and Loading and Parking Places) (Civil Enforcement and Consolidation) Order 2012 Plans including the key (the 'Plans') are incorporated into this Order.
3. Plan ? of the Lincolnshire County Council (Prohibition and Restriction of Waiting and Loading and Parking Places) (Civil Enforcement and Consolidation) Order 2012 shall be amended.
4. Any restriction or requirement made or having effect as if made under the Act of 1984 or any other enactment is hereby revoked insofar as it relates to the length and sides of road specified in this Order.

5. The prohibition imposed by this Order shall be in addition to and not in derogation from any restriction or requirement imposed by any regulations made or having effect as if made under the Act of 1984 or by or under any other enactment.

THE COMMON SEAL of the LINCOLNSHIRE )

COUNTY COUNCIL was hereunto affixed )

in the presence of:- )

Authorised Officer

DATED -

LINCOLNSHIRE COUNTY COUNCIL  
(ALFORD – WEST STREET)  
(PROHIBITION OF WAITING & REVOCATION OF LIMITED WAITING BAY)  
AMENDMENT ORDER 2025

A Gutherson  
Director for Place  
Lincolnshire County Council  
County Offices  
Lincoln

**LINCOLNSHIRE COUNTY COUNCIL  
(ALFORD – WEST STREET)  
(PROHIBITION OF WAITING & REVOCATION OF LIMITED WAITING  
BAY) AMENDMENT ORDER 2025**

**STATEMENT OF REASONS**

- We are proposing to replace a section of the existing 'Limited waiting Mon-Sat 8am-6pm 1 hour no return within 1 hour' outside 120 West Street and replace this with a 'No waiting at any time' restriction.
- Therefore, it is proposed to prohibit waiting as set out on the plans to the Order.
- The Chief Constable, Louth Town Council and East Lindsey District Council have been consulted, along with other local groups/companies.

# **PUBLIC NOTICE**

## **LINCOLNSHIRE COUNTY COUNCIL (ALFORD – WEST STREET) (PROHIBITION OF WAITING & REVOCATION OF LIMITED WAITING BAY) AMENDMENT ORDER 2025**


NOTICE IS HEREBY GIVEN that the Lincolnshire County Council propose to make an Order under their powers contained in the Road Traffic Regulation Act 1984, the effect of which will be to replace a section of the existing 'Limited waiting Mon-Sat 8am-6pm 1 hour no return within 1 hour' outside 120 West Street and replace this with a 'No waiting at any time' restriction.

Exemptions are included which will permit waiting for disabled persons' vehicles and for the purpose of picking up or setting down passengers, loading or unloading of goods, the maintenance of the roads, and works in connection with the supply of gas, electricity, water and telecommunications apparatus.

A copy of the plan showing the lengths of road concerned along with a Statement of Reasons for proposing to make the Order may be inspected on our website: [www.lincolnshire.gov.uk/trafficorders](http://www.lincolnshire.gov.uk/trafficorders)

If you are unable to view our website the documents can be supplied to you by contacting us using the contact details below or calling our Customer Service Centre on 01522 782070 during office hours.

Objections or representations to the proposals, together with the grounds on which they are made, must be made in writing to Chief Executive - Lincolnshire County Council, Lancaster House, 36 Orchard Street, Lincoln, LN1 1XX or Email: TRO@lincolnshire.gov.uk (For the attention of: Miss K Fraser, Traffic Orders Section) by **Monday 3<sup>rd</sup> March 2025**

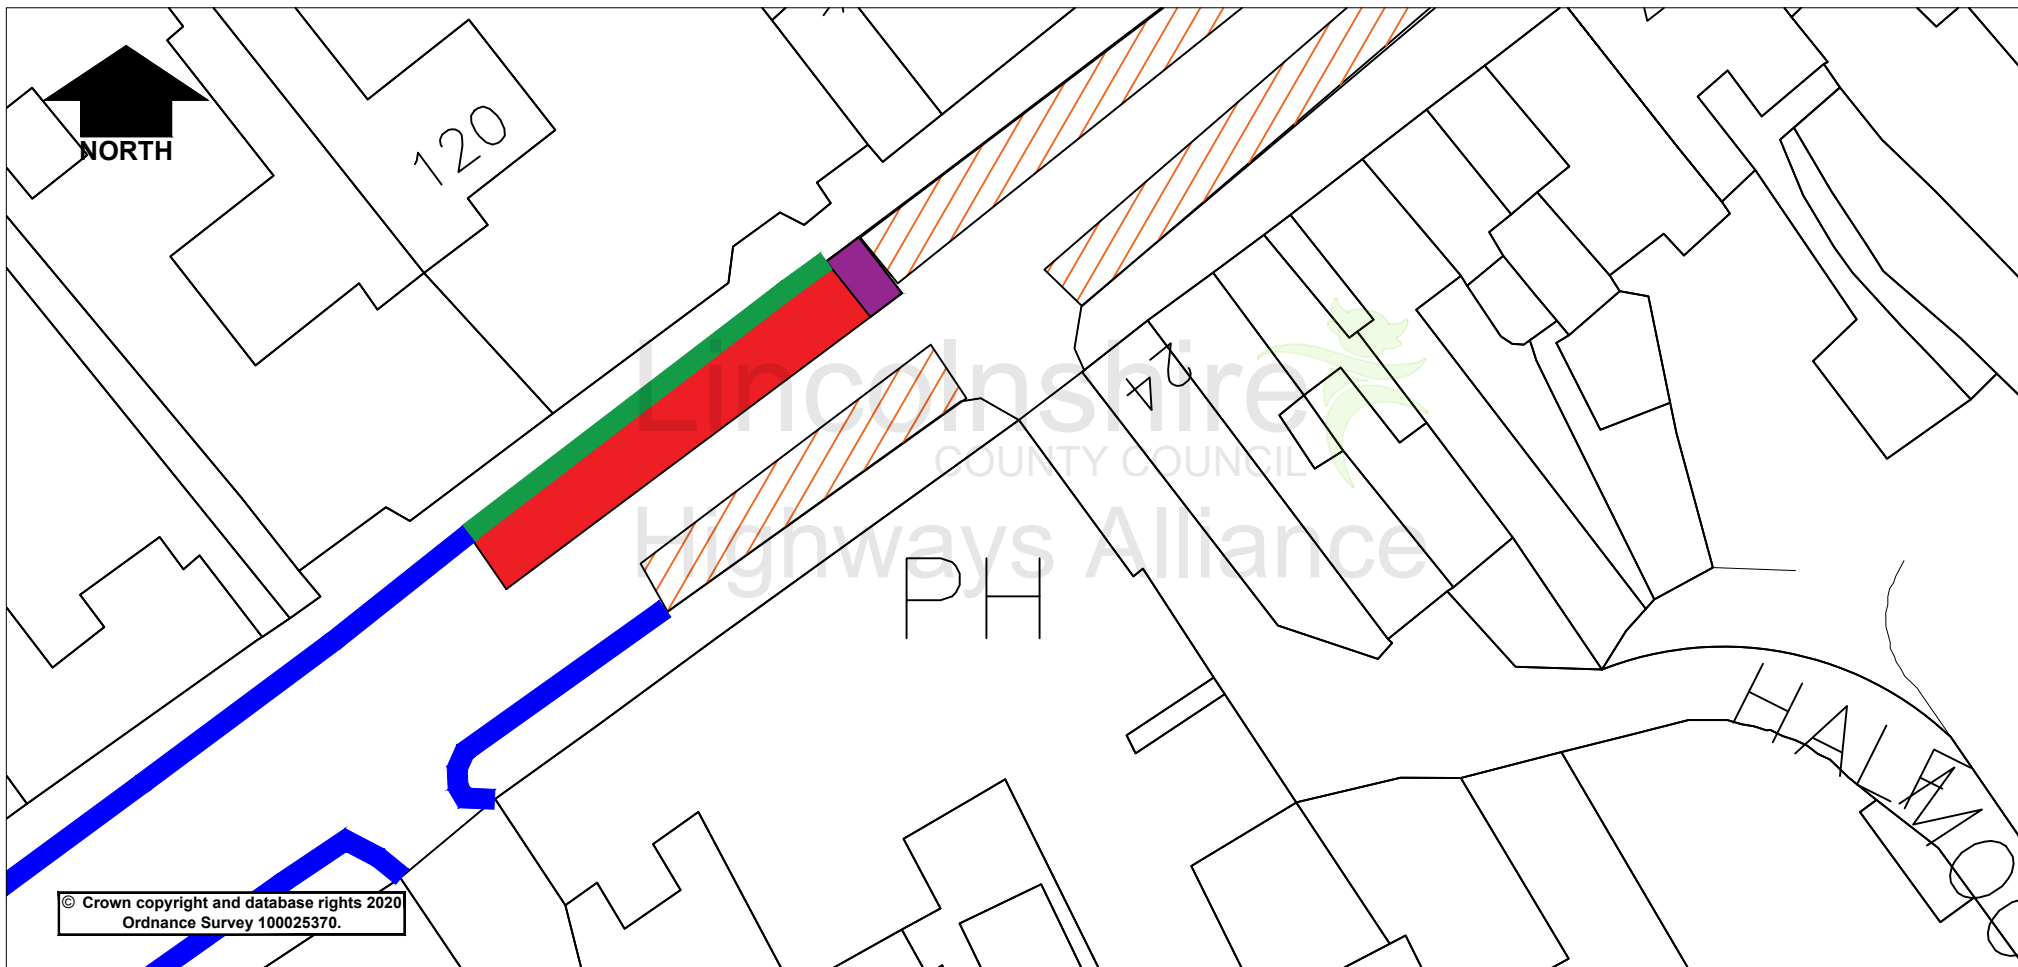


© Crown copyright and database rights 2020  
Ordnance Survey 100025370.

#### Key:

- Proposed revocation of limited waiting bay
- Existing Limited waiting Mon-Sat 8am-6pm 1 hour no return within 1 hour
- Existing 'Keep Clear' markings
- Existing 'No waiting at any time'
- Proposed 'No waiting at any time'

Project		West Street, Alford		Drawn	Ch'kd	Auth	Date
Status		Project No.		KF		19/09/2024	
Drawing Title		102		Ch'kd		Date	
Drawing No.		Changes to limited waiting bays		Auth		Traced	
		H/KF/102/001		Rev.		Scale	
				0		NTS @A4	

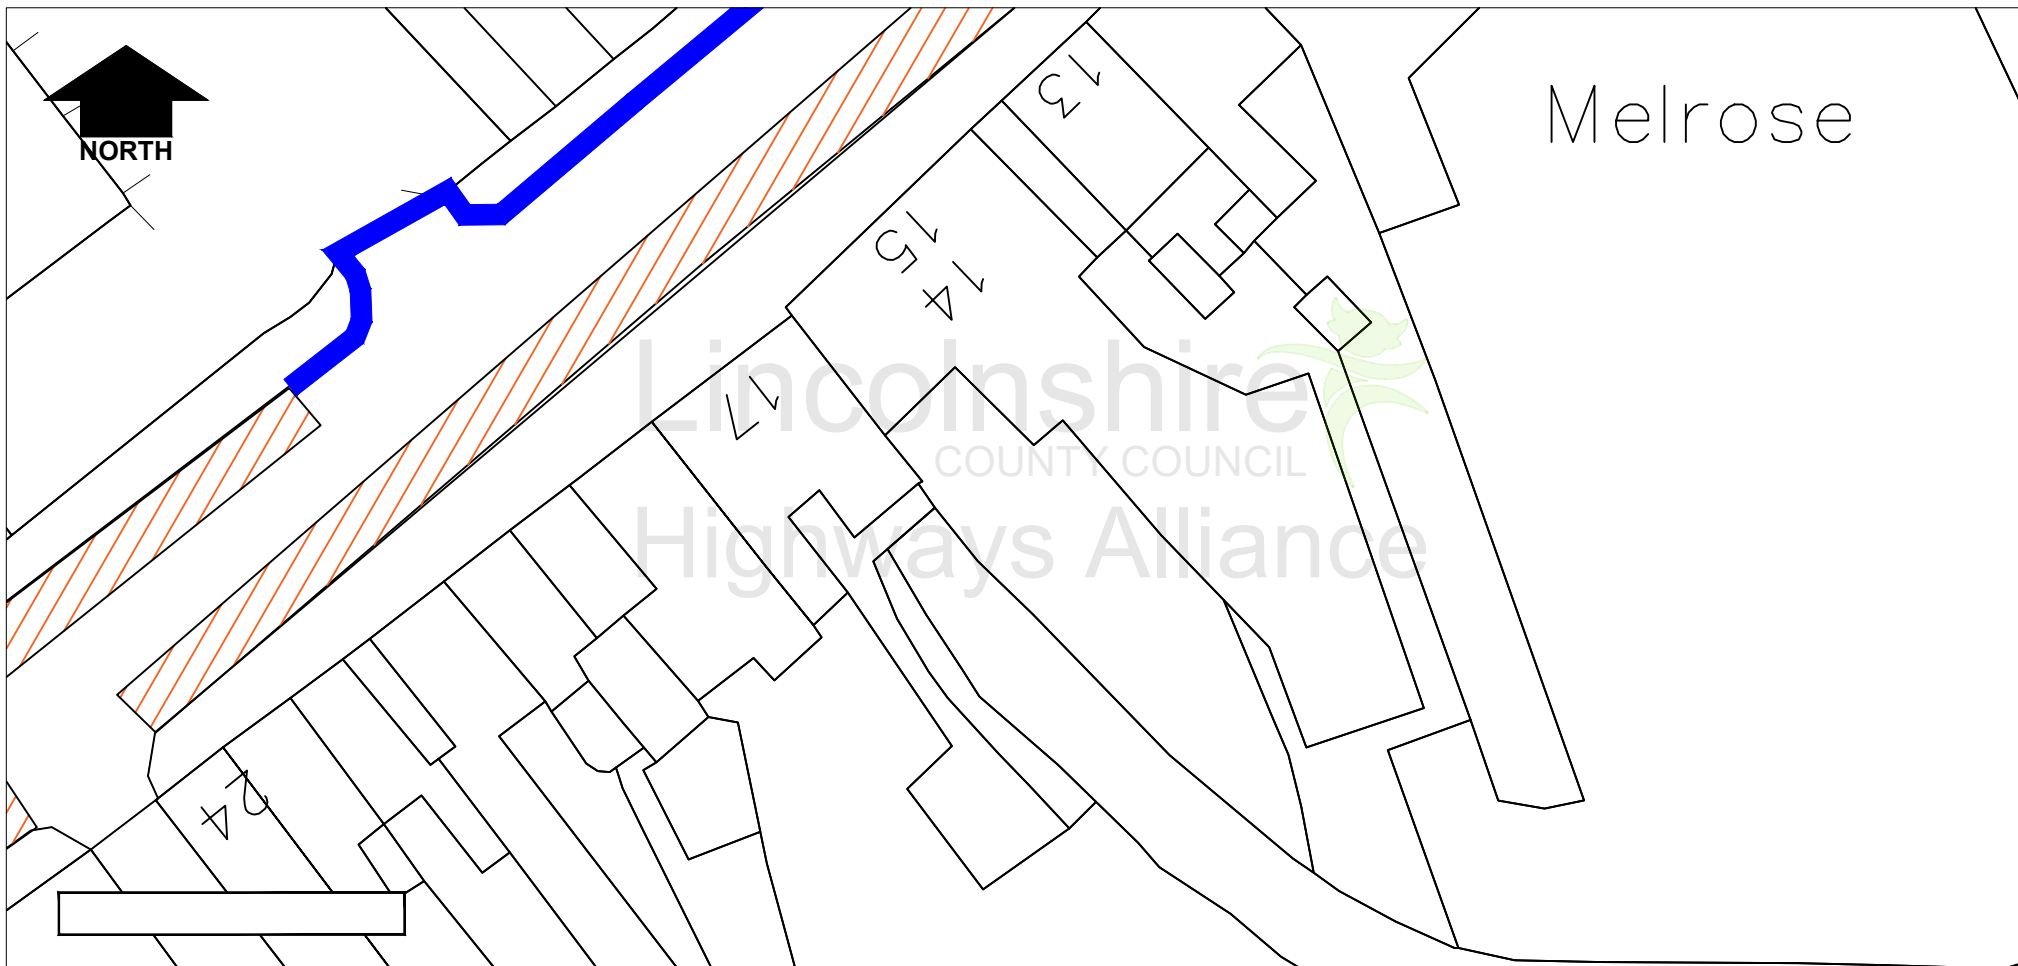





 
 
**Key:**

	Proposed revocation of limited waiting bay
	Existing Limited waiting Mon-Sat 8am-6pm 1 hour no return within 1 hour
	Existing 'Keep Clear' markings
	Existing 'No waiting at any time'
	Proposed 'No waiting at any time'

Rev.	Description	Drawn	Ch'kd	Auth	Date

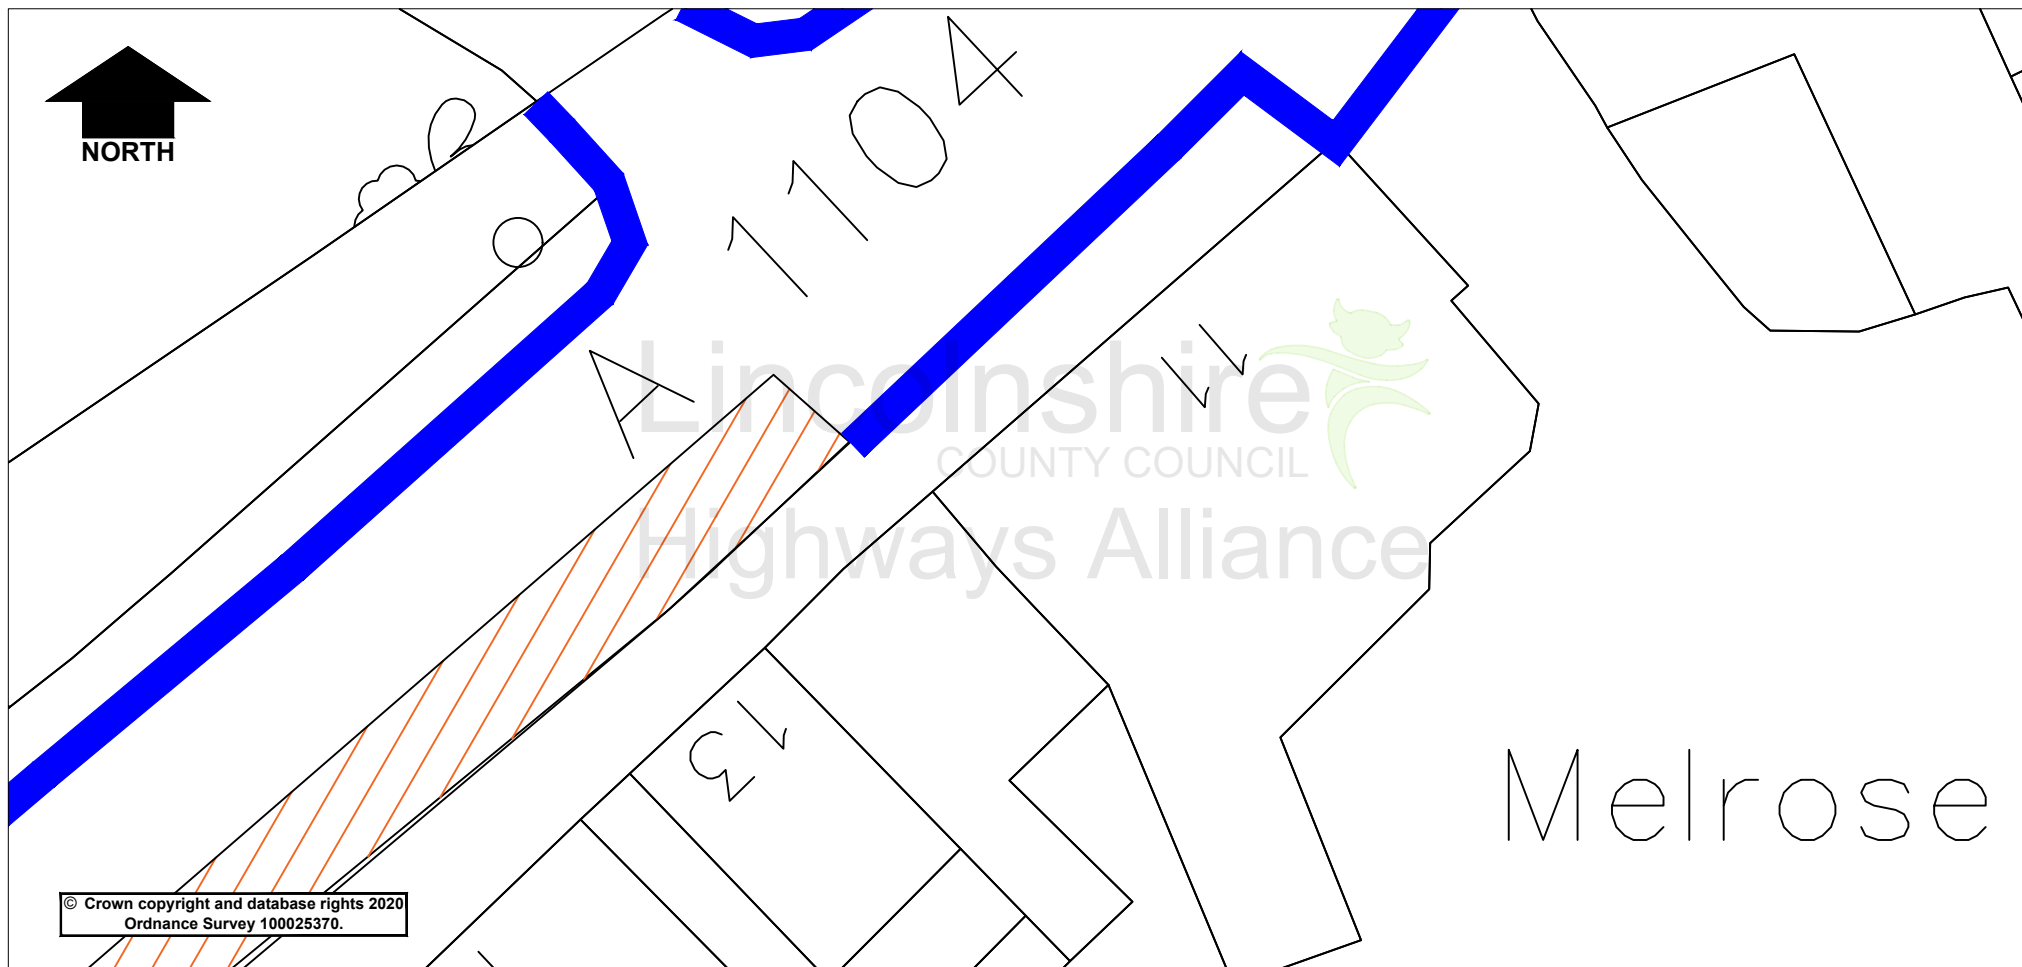Project	West Street, Alford	Drawn	KF	Date	19/09/24
Status	Project No. 102	Ch'kd		Date	
Drawing Title	Changes to limited waiting bays	Auth		Traced	
Drawing No.	H/KF/102/002	Rev.	0	Scale	NTS @A4



 Proposed revocation of limited waiting bay  
 Existing Limited waiting Mon-Sat 8am-6pm 1 hour no return within 1 hour  
 Existing 'Keep Clear' markings  
 Existing 'No waiting at any time'  
 Proposed 'No waiting at any time'

**Lincolnshire**  
COUNTY COUNCIL

**Highways Alliance**

Lancaster House, 36 Orchard Street, Lincoln, LN1 1YZ

		Rev.	Description	Drawn	Ch'kd	Auth	Date
Project		West Street, Alford			Drawn	KF	
					Date	19/09/24	
Status	Project No.			Ch'kd		Date	
		102					
Drawing Title		Changes to limited waiting bays			Auth		Traced
Drawing No.		H/KF/102/003			Rev.		Scale
					0		NTS @A4