

PUBLIC NOTICE

**LINCOLNSHIRE COUNTY COUNCIL
ROAD TRAFFIC REGULATION ACT 1984
ZEBRA CROSSING
(B1190 LINCOLN ROAD – WASHINGTONBOROUGH)**

NOTICE IS HEREBY GIVEN that the Lincolnshire County Council propose to make an Order under their powers contained in the Road Traffic Regulation Act 1984 to introduce a zebra crossing on B1190 Lincoln Road, Washingborough, between Ferry Lane and the Church Hill roundabout.

A copy of the plan showing the lengths of road concerned may be inspected on our website: www.lincolnshire.gov.uk/trafficorders

If you are unable to view our website the documents can be supplied to you by contacting us using the contact details below or calling our Customer Service Centre on 01522 782070 during office hours.

Objections to the proposals, together with the grounds on which they are made, must be made in writing to Chief Executive - Lincolnshire County Council, Lancaster House, 36 Orchard Street, Lincoln, LN1 1XX or Email: TRO@lincolnshire.gov.uk (For the attention of: N Brumby, Traffic Orders Section) by **Friday 21st February 2025**




FERRY LANE


Lincolnshire
COUNTY COUNCIL



Highways Alliance

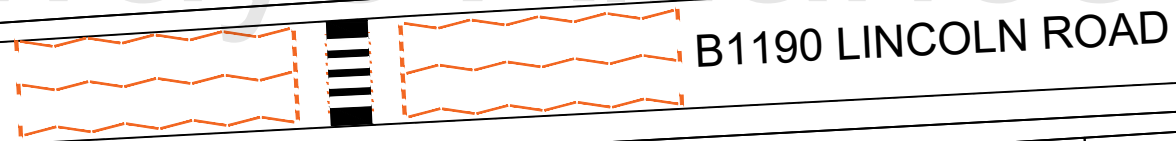

B1190 LINCOLN ROAD

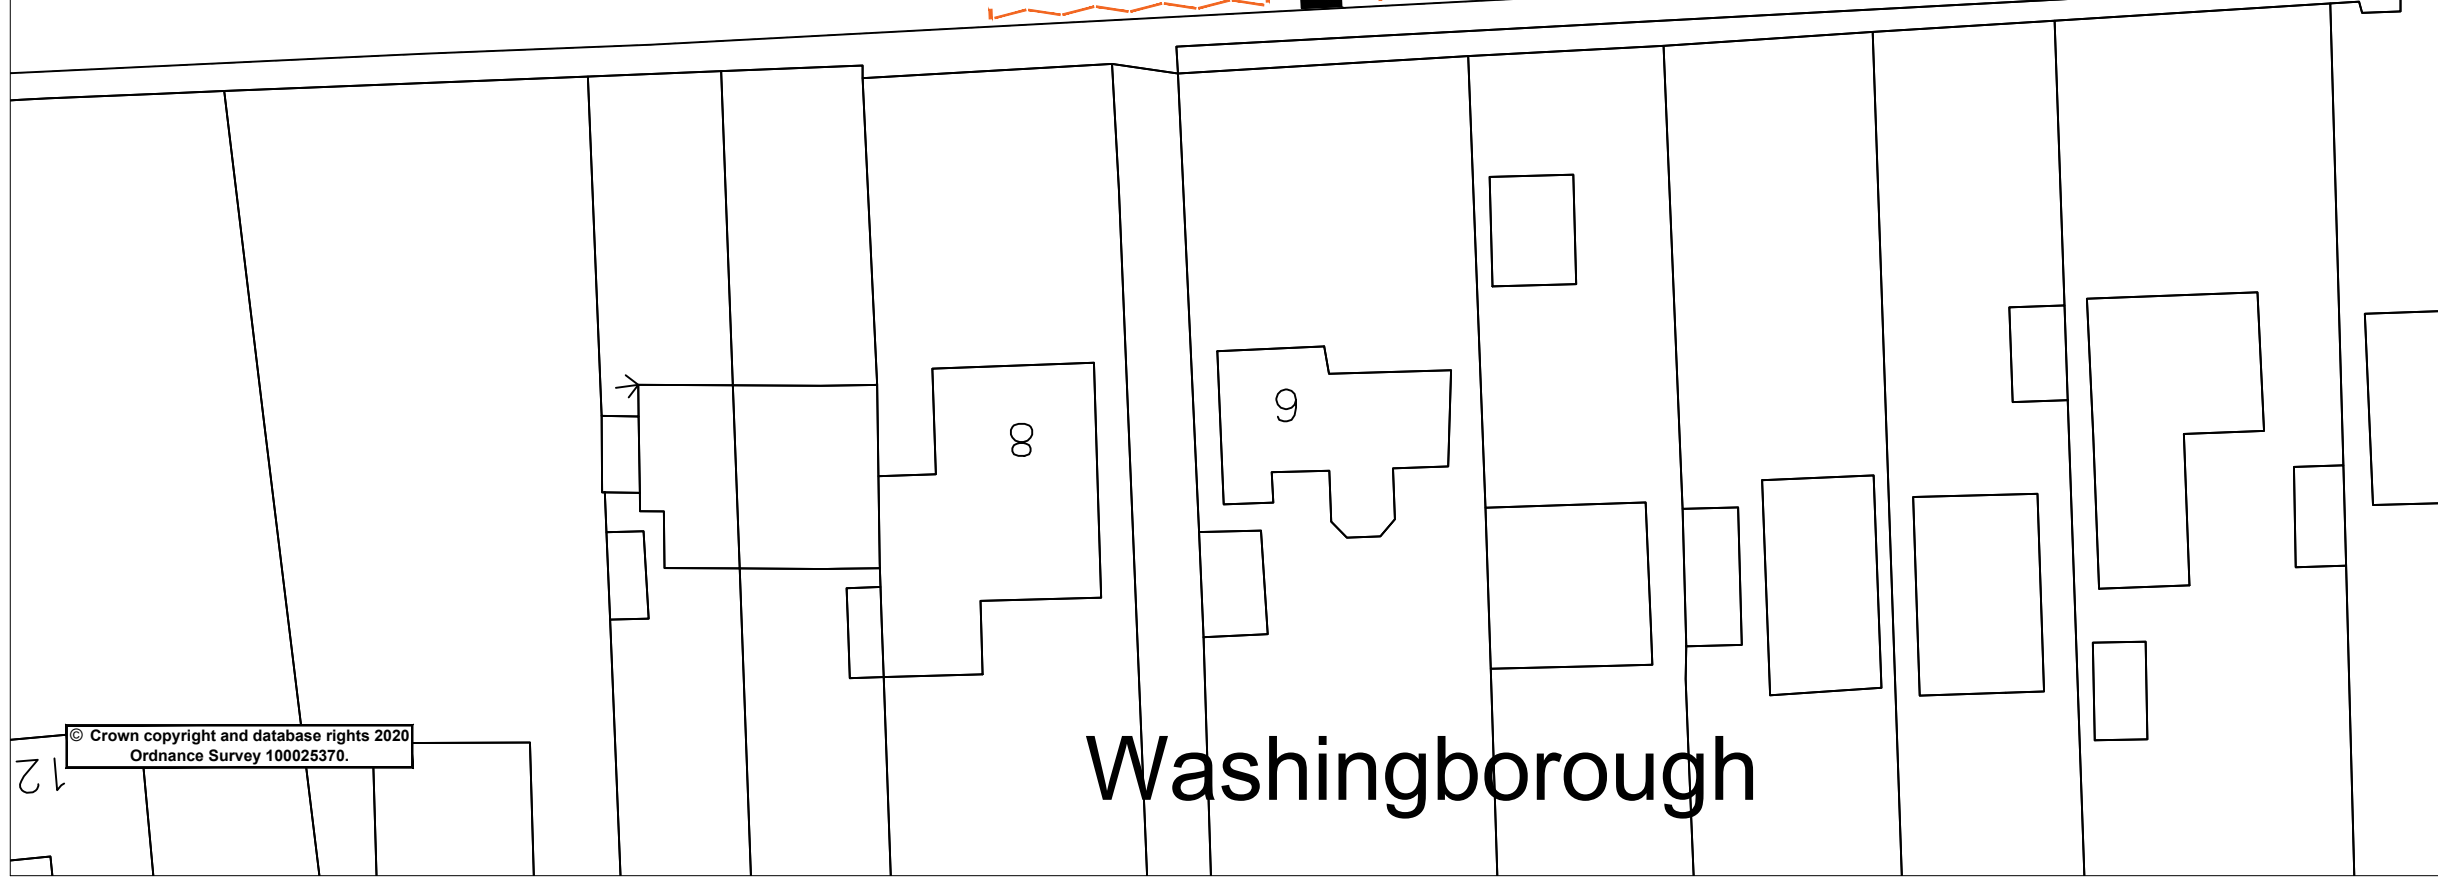

Washingborough

© Crown copyright and database rights 2020
Ordnance Survey 100025370.

Proposed Pedestrian Crossing

Rev.	Description	Drawn	Ch'kd	Auth	Date
Project B1190 Lincoln Road Washingborough					
Status		Project No. 3052			
Drawing Title Proposed Pedestrian Crossing					
Scale		Drawn	NB		Date
NTS		Ch'kd			31/12/2024
		Auth	Traced		
Drawing No. TRO/NB/3052					Rev. 0

Lincolnshire
COUNTY COUNCIL
Highways Alliance
Lancaster House, 36 Orchard Street,
Lincoln, LN1 1XX

Jan 22 2025 - 2:00pm C:\Users\angel.bumbay\AppData\Local\Temp\AcPublish_128640502.dwg