

ROAD TRAFFIC REGULATION ACT 1984
LINCOLNSHIRE COUNTY COUNCIL
(THEDDLETHORPE – MILL ROAD & SILVER STREET)
(30MPH SPEED LIMIT) ORDER 2025

The LINCOLNSHIRE COUNTY COUNCIL in exercise of their powers under Sections 84 (1) and (2) and Part IV of Schedule 9 of the Road Traffic Regulation Act 1984, (hereinafter referred to as "the Act") and of all other enabling powers, after consultation with the Chief Officer of Police in accordance with Part III of Schedule 9 to the Act hereby make the following Order:-

1. This Order may be cited as the Lincolnshire County Council (Theddlethorpe – Mill Road & Silver Street) (30mph Speed Limit) Order 2025 and shall come into operation on 2025.
2. No person shall drive any motor vehicle at a speed exceeding 30mph on the length of road specified within the terminal points as specified in the Schedule to this Order.
3. No speed limit imposed by this Order applies to vehicles falling within regulation 3 (4) of the Road Traffic Exemptions (Special Forces) (Variation and Amendment) Regulations 2011 when used in accordance with regulation 3 (5) of those regulations.
4. Any existing restriction or requirement made or having effect as if made under the Act of 1984 is hereby revoked insofar as it relates to the lengths and sides of the roads specified in this Order.

THE COMMON SEAL of the LINCOLNSHIRE)

COUNTY COUNCIL was hereunto affixed)

in the presence of:-)

Authorised Officer

DRAFT

SCHEDULE - 30MPH Within Terminal Points

Mill Road, Theddlethorpe

22 metres south of its junction with Silver Street

195 metres north of its junction with Silver Street

Silver Street, Theddlethorpe

End of maintainable highway

DATED

ROAD TRAFFIC REGULATION ACT 1984
LINCOLNSHIRE COUNTY COUNCIL
(THEDDLETHORPE – MILL ROAD AND SILVER STREET)
(30MPH SPEED LIMIT) ORDER 2025

Lincolnshire County Council

County Offices

Lincoln

**LINCOLNSHIRE COUNTY COUNCIL
(THEDDLETHORPE – MILL ROAD & SILVER STREET)
(30MPH SPEED LIMIT) ORDER 2025**

STATEMENT OF REASONS

- When comparing the conditions to the current speed limit policy, a 30mph speed limit is recommended.
- Therefore, in accordance with the County Council's Policy, it is proposed to introduce a speed limit as per the schedule in the Order.
- The Chief Constable, Theddlethorpe Parish Council and East Lindsey District Council have been consulted, along with other local groups/companies.

PUBLIC NOTICE


LINCOLNSHIRE COUNTY COUNCIL (THEDDLETHORPE – MILL ROAD & SILVER STREET) (30MPH SPEED LIMIT) ORDER 2025

NOTICE IS HEREBY GIVEN that the Lincolnshire County Council propose to make an Order under their powers contained in the Road Traffic Regulation Act 1984, the effect of which will be to extend the existing 30mph speed limit on Mill Road and change the existing 40mph speed limit to 30mph on Silver Street, Theddlethorpe.

A copy of the plan showing the lengths of road concerned along with a Statement of Reasons for proposing to make the Order may be inspected on our website: www.lincolnshire.gov.uk/trafficorders

If you are unable to view our website the documents can be supplied to you by contacting us using the contact details below or calling our Customer Service Centre on 01522 782070 during office hours.

Objections or representations to the proposals, together with the grounds on which they are made, must be made in writing to Chief Executive - Lincolnshire County Council, Lancaster House, 36 Orchard Street, Lincoln, LN1 1XX or Email: TRO@lincolnshire.gov.uk (For the attention of: Miss R Greaves, Traffic Orders Section) by **26th March 2025**

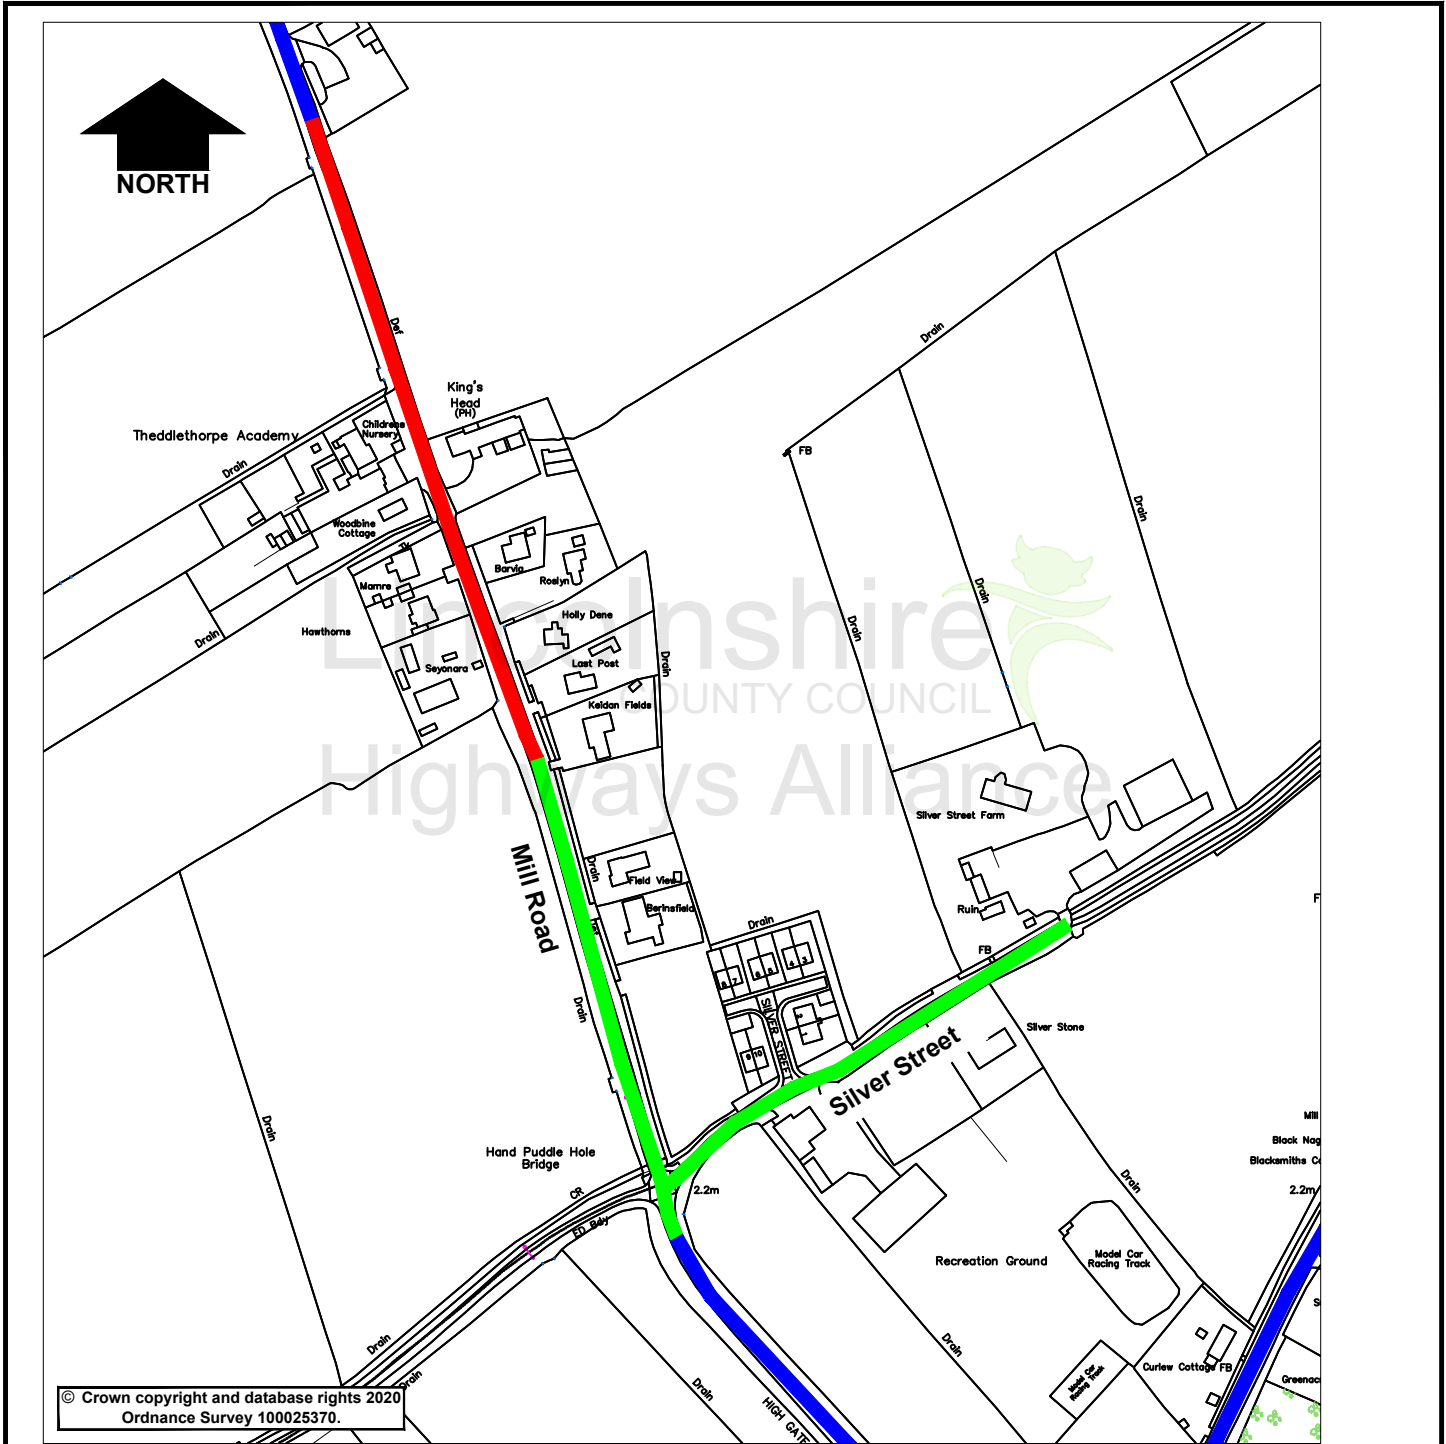

© Crown copyright and database rights 2020
Ordnance Survey 100025370.

Key

- Existing 30mph Speed Limit
- Proposed 30mph Speed Limit
- Existing 40mph Speed Limit

Lincolnshire
COUNTY COUNCIL
Highways Alliance

Lancaster House
36 Orchard Street
Lincoln
LN1 1XX

Rev.	Description	Drawn	Ch'kd	Auth	Date
Project		Drawn	Date		
Theddlethorpe All Saints, Mill Road		RG	Dec 24		
Status		Ch'kd	Date		
Project No.		Auth	Traced		
Drawing Title		Scale		Date	
Proposed 30mph Speed Limit		NTS		0	
Drawing No.		Rev.		Date	
RG/398/002		0		Dec 18 2024 - 10:05am X:\common\Traffic Regulation Orders\Schemes Master Folder\DO NOT CHANGE\201 - 500398 Theddlethorpe Speed Limit\CAD\A4.dwg	