

**ROAD TRAFFIC REGULATION ACT 1984**

**LINCOLNSHIRE COUNTY COUNCIL**

**(LINCOLN – QUEEN’S CRESCENT)**

**(RESIDENT PARKING) AMENDMENT ORDER 20**

THE LINCOLNSHIRE COUNTY COUNCIL in exercise of its powers under Sections 1, 2(1) and (2), 3, 4, 5, 32, 35, 45, 46, 49, 53, 124 and Part IV of Schedule 9 of the Road Traffic Regulation Act 1984 (the Act of 1984) as amended and the Traffic Management Act 2004 (the Act of 2004) and of all other enabling powers, and after consultation with the Chief Officer of Police in accordance with Part III of Schedule 9 to the Act of 1984, hereby makes the following Order.

1. This Order shall come into operation on 20 and may be cited as the Lincolnshire County Council (Lincoln – Queen’s Crescent) (Resident Parking) Amendment Order 20
2. The Lincolnshire County Council (Prohibition and Restriction of Waiting and Loading and Parking Places) (Civil Enforcement and Consolidation) Order 2012 Plans including the key (the 'Plans') are incorporated into this Order.
3. Plan ? of the Lincolnshire County Council (Prohibition and Restriction of Waiting and Loading and Parking Places) (Civil Enforcement and Consolidation) Order 2012 shall be amended.
4. Any restriction or requirement made or having effect as if made under the Act of 1984 or any other enactment is hereby revoked insofar as it relates to the length and sides of road specified in this Order.

5. The prohibition imposed by this Order shall be in addition to and not in derogation from any restriction or requirement imposed by any regulations made or having effect as if made under the Act of 1984 or by or under any other enactment.

THE COMMON SEAL of the LINCOLNSHIRE )

COUNTY COUNCIL was hereunto affixed )

in the presence of:- )

Authorised Officer

DATED -

LINCOLNSHIRE COUNTY COUNCIL  
(LINCOLN – QUEEN'S CRESCENT)  
(RESIDENT PARKING)  
AMENDMENT ORDER 20

A Gutherson  
Director for Place  
Lincolnshire County Council  
County Offices  
Lincoln

**LINCOLNSHIRE COUNTY COUNCIL  
(LINCOLN – QUEEN’S CRESCENT)  
(EXTENSION OF RESIDENTS PARKING) AMENDMENT ORDER 20**

**STATEMENT OF REASONS**

- Lincolnshire County Council recently received a request to review the current Residents Parking Scheme in Queen’s Crescent, Lincoln
- It is proposed to increase residents parking as per the existing scheme to encompass the existing limited waiting bays which are underutilised.
- The Chief Constable, Stamford Town Council and South Kesteven District Council have been consulted, along with other local groups/companies.

# **PUBLIC NOTICE**

## **LINCOLNSHIRE COUNTY COUNCIL (LINCOLN – QUEEN’S CRESCENT) (EXTENSION OF RESIDENTS PARKING) AMENDMENT ORDER 20**

NOTICE IS HEREBY GIVEN that the Lincolnshire County Council propose to make an Order under their powers contained in the Road Traffic Regulation Act 1984, the effect of which will be to propose to:-


Extend Resident Permit Parking Zone 1H Monday–Saturday 8am-6pm on Queen Crescent, Lincoln.

A copy of the plan showing the lengths of road concerned along with a Statement of Reasons for proposing to make the Order may be inspected on our website: [www.lincolnshire.gov.uk/trafficorders](http://www.lincolnshire.gov.uk/trafficorders)

If you are unable to view our website the documents can be supplied to you by contacting us using the contact details below or calling our Customer Service Centre on 01522 782070 during office hours.

You may also be able to view these documents at the offices of Lincoln City Council, during normal office hours.

Objections to the proposals, together with the grounds on which they are made, must be made in writing to Chief Executive - Lincolnshire County Council, Lancaster House, 36 Orchard Street, Lincoln, LN1 1XX or Email: [TRO@lincolnshire.gov.uk](mailto:TRO@lincolnshire.gov.uk) (For the attention of: Mr N Brumby, Traffic Orders Section) by **3rd April 2025**.

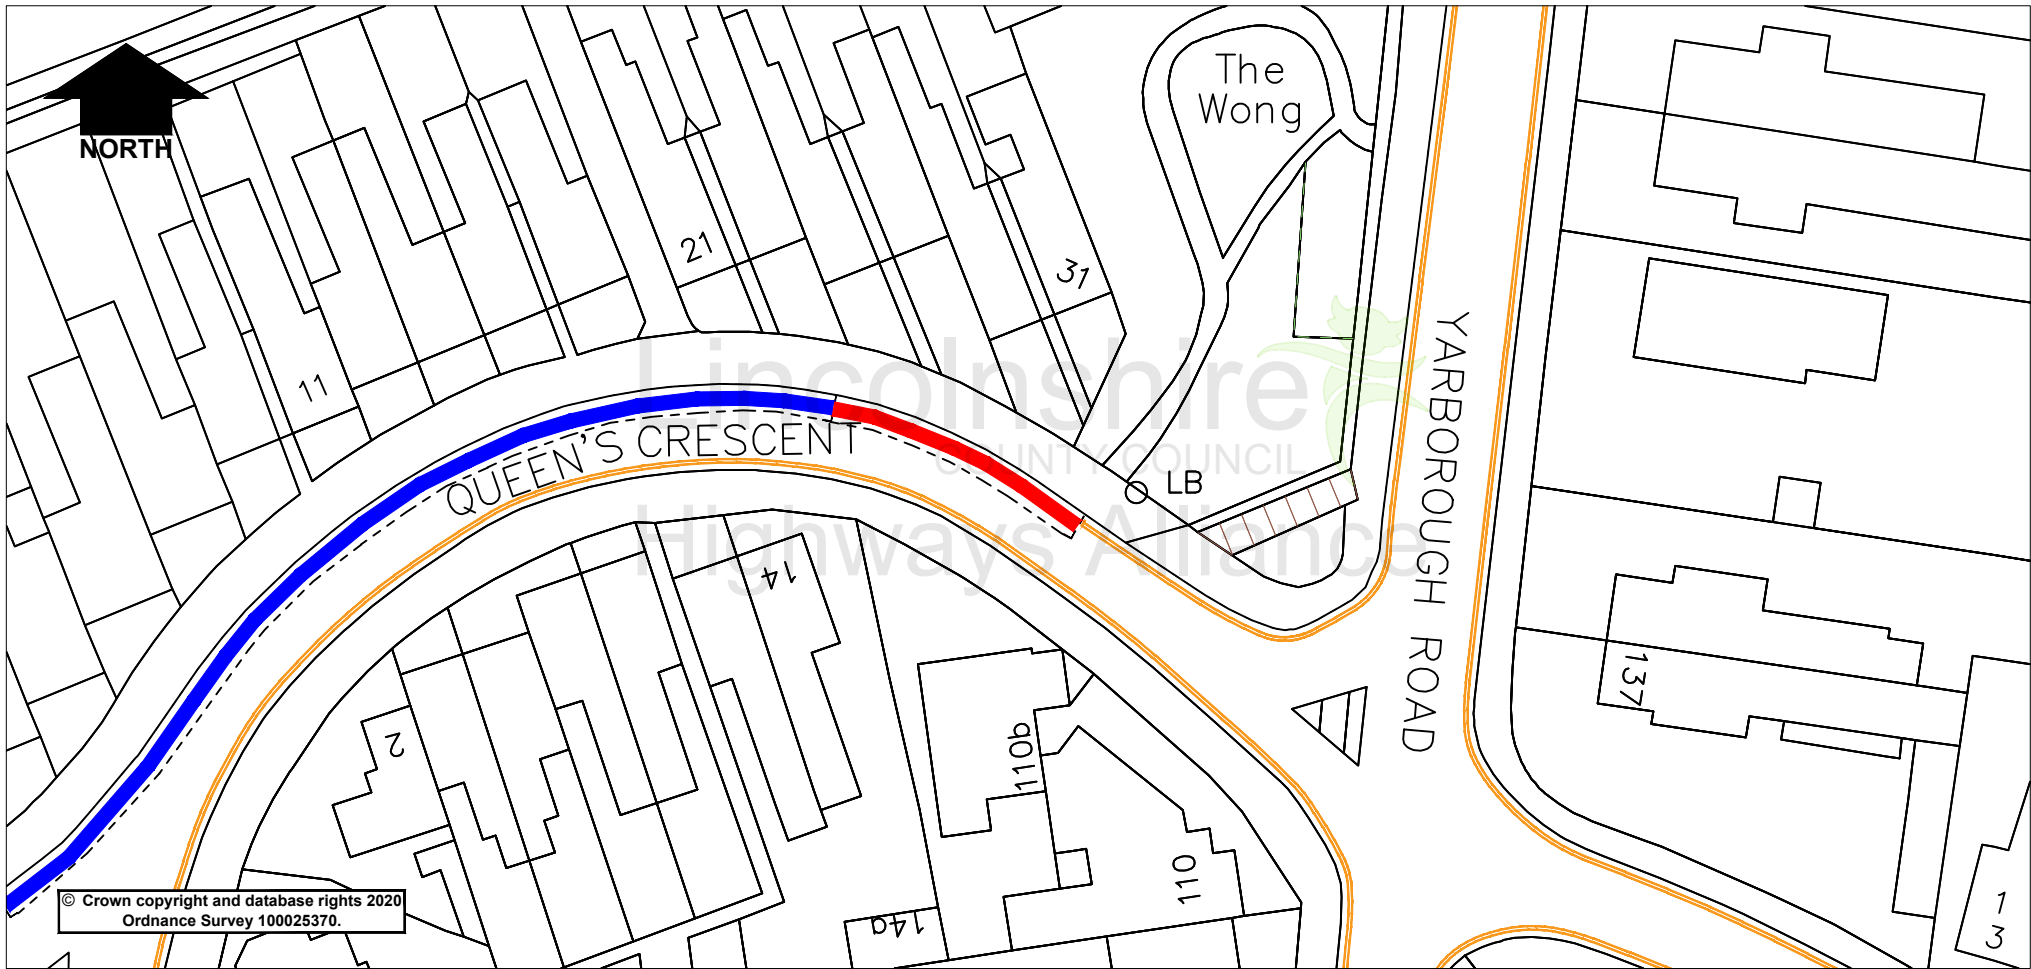

© Crown copyright and database rights 2020  
Ordnance Survey 100025370.

- Proposed extension of Resident Permit Holders Only Bay Zone 1H Mon-Sat 8am-6pm
- Existing Resident Permit Parking
- Existing Waiting Restrictions

Lincolnshire

COUNTY COUNCIL



Highways Alliance

Lancaster House, 36 Orchard Street, Lincoln, LN1 1YZ

Project		Queen's Crescent, Lincoln		Drawn	Ch'kd	Auth	Date
Status		Project No.	273	NB		05/12/2024	
Drawing Title		Proposed extension of Residents Permit Parking		Auth		Traced	
Drawing No.		TRO/NB/273		Rev.	0	Scale	NTS