

ROAD TRAFFIC REGULATION ACT 1984
LINCOLNSHIRE COUNTY COUNCIL
(BROADHOLME – MANOR LANE AND OCCUPATION LANE)
(30MPH SPEED LIMIT) ORDER 20

The LINCOLNSHIRE COUNTY COUNCIL in exercise of their powers under Sections 84 (1) and (2) and Part IV of Schedule 9 of the Road Traffic Regulation Act 1984, (hereinafter referred to as "the Act") and of all other enabling powers, after consultation with the Chief Officer of Police in accordance with Part III of Schedule 9 to the Act hereby make the following Order:-

1. This Order may be cited as the Lincolnshire County Council (Broadholme – Manor Lane and Occupation Lane) (30mph Speed Limit) Order 20 and shall come into operation on.
2. No person shall drive any motor vehicle at a speed exceeding 30mph on the length of road specified in the Schedule to this Order.
3. No speed limit imposed by this Order applies to vehicles falling within regulation 3 (4) of the Road Traffic Exemptions (Special Forces) (Variation and Amendment) Regulations 2011 when used in accordance with regulation 3 (5) of those regulations.
4. Any existing restriction or requirement made or having effect as if made under the Act of 1984 is hereby revoked insofar as it relates to the lengths and sides of the roads specified in this Order.

THE COMMON SEAL of the LINCOLNSHIRE)

COUNTY COUNCIL was hereunto affixed)

in the presence of:-)

Authorised Officer

DRAFT

SCHEDULE - 30MPH

Manor Lane

From its junction with School Lane in a southerly direction for a distance of 630 metres.

Occupation Lane

From its junction with Manor Lane in an easterly direction for a distance of 825 metres

DRAFT

DATED

ROAD TRAFFIC REGULATION ACT 1984
LINCOLNSHIRE COUNTY COUNCIL
(BROADHOLME – MANOR LANE AND OCCUPATION LANE)
(30MPH SPEED LIMIT) ORDER 20

Lincolnshire County Council

County Offices

Lincoln

**LINCOLNSHIRE COUNTY COUNCIL
(BROADHOLME – MANOR LANE AND OCCUPATION LANE)
(30MPH SPEED LIMIT) ORDER 20**

STATEMENT OF REASONS

- When comparing the conditions to the current speed limit policy, a 30mph speed limit is recommended.
- Therefore, in accordance with the County Council's Policy, it is proposed to introduce a speed limit as per the schedule in the Order.
- The Chief Constable and West Lindsey District Council have been consulted, along with other local groups/companies.

PUBLIC NOTICE

LINCOLNSHIRE COUNTY COUNCIL (BROADHOLME – MANOR LANE AND OCCUPATION LANE) (30MPH SPEED LIMIT) ORDER 20


NOTICE IS HEREBY GIVEN that the Lincolnshire County Council propose to make an Order under their powers contained in the Road Traffic Regulation Act 1984, the effect of which will be to restrict the speed of vehicles to 30mph on Manor Lane and Occupation Lane, Broadholme.

A copy of the plan showing the lengths of road concerned along with a Statement of Reasons for proposing to make the Order may be inspected on our website: www.lincolnshire.gov.uk/trafficorders

If you are unable to view our website the documents can be supplied to you by contacting us using the contact details below or calling our Customer Service Centre on 01522 782070 during office hours.

You may also be able to view these documents at the offices of West Lindsey District Council, during normal office hours

Objections to the proposals, together with the grounds on which they are made, must be made in writing to Chief Executive - Lincolnshire County Council, Lancaster House, 36 Orchard Street, Lincoln, LN1 1XX or Email: TRO@lincolnshire.gov.uk (For the attention of: N Brumby, Traffic Orders Section) by **27th March 2025**

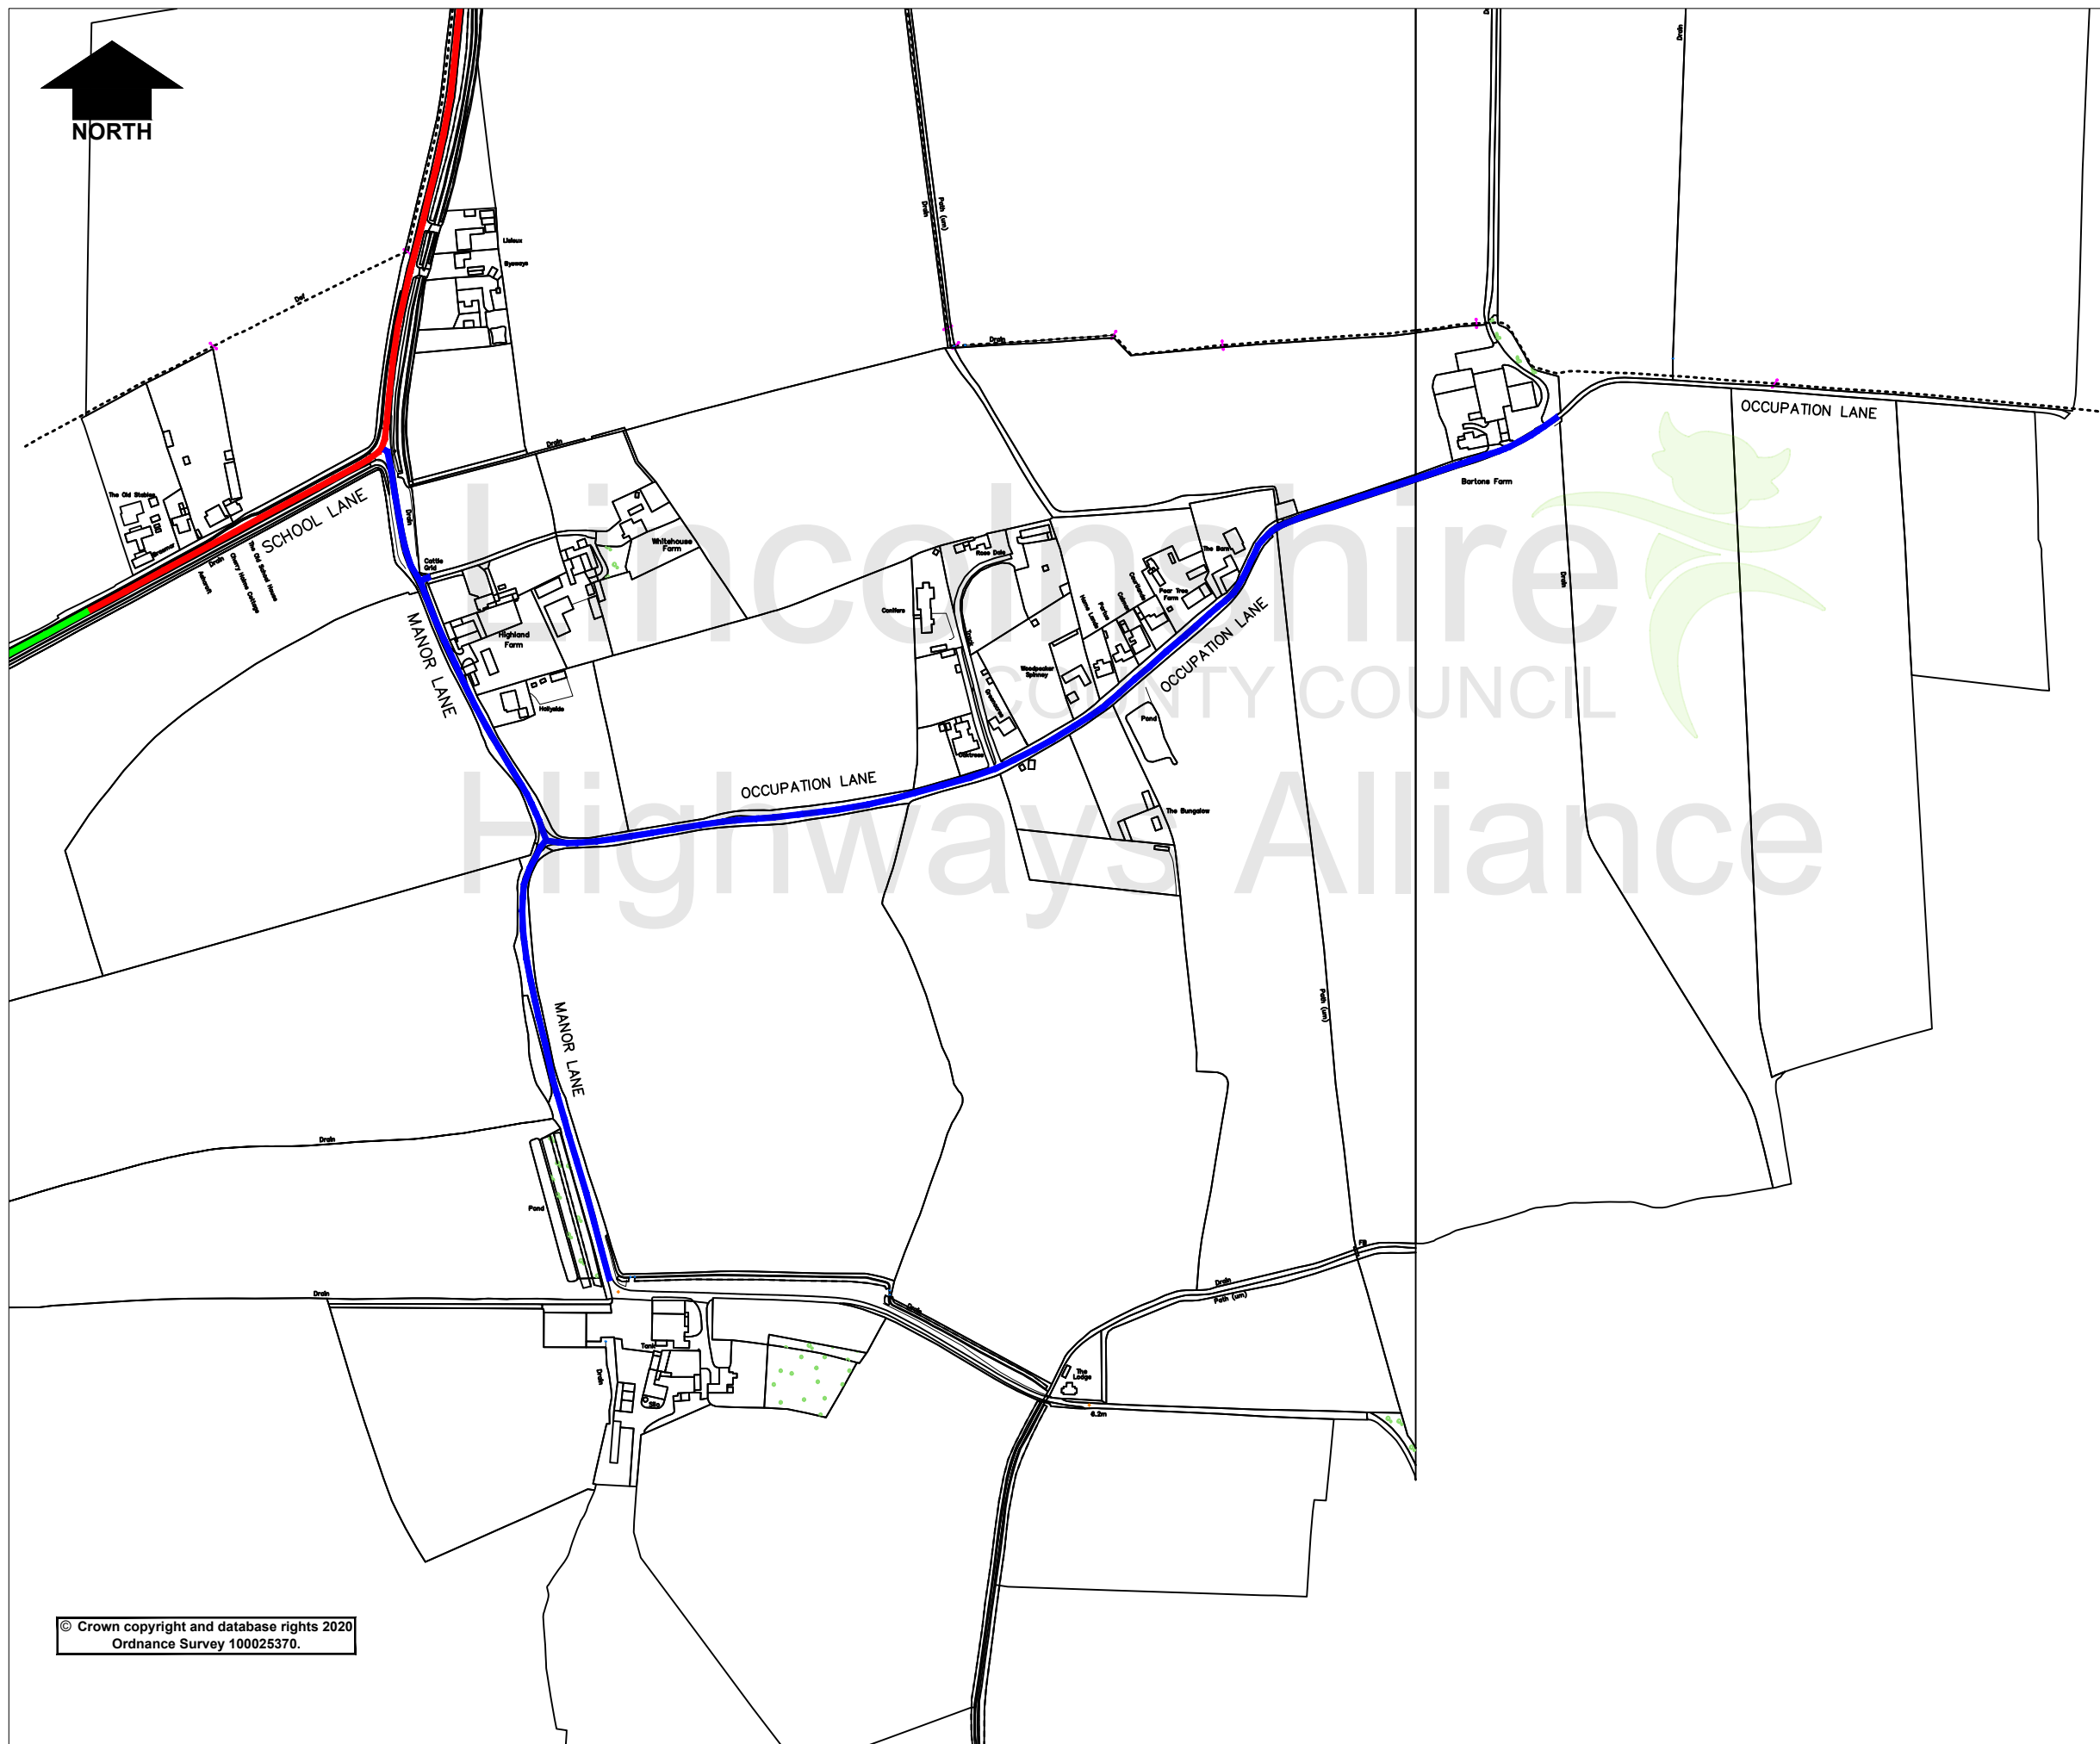

- Existing 40mph speed limit
- Proposed 30mph speed limit
- Existing National Speed Limit

Rev.	Description	Drawn	Ch'kd	Auth	Date
Project Proposed 30mph speed limit					
Status	Project No. 2131				
Drawing Title Moor Lane and Occupation lane, Broadholme					
Scale NTS	Drawn NB			Date 18/11/2024	
	Ch'kd			Date	
	Auth		Traced		
Drawing No. TRO/NB/2131/001				Rev. 0	

Lincolnshire
COUNTY COUNCIL
Highways Alliance
Lancaster House, 36 Orchard Street,
Lincoln, LN1 1XX

© Crown copyright and database rights 2020
Ordnance Survey 100025370.