

**ROAD TRAFFIC REGULATION ACT 1984**  
**LINCOLNSHIRE COUNTY COUNCIL**  
**(LOUTH – MARKET PLACE & MERCER ROW)**  
**(PROHIBITION OF WAITING) AMENDMENT ORDER 20**

THE LINCOLNSHIRE COUNTY COUNCIL in exercise of its powers under Sections 1, 2(1) and (2), 3, 4, 5, 32, 35, 45, 46, 49, 53, 124 and Part IV of Schedule 9 of the Road Traffic Regulation Act 1984 (the Act of 1984) as amended and the Traffic Management Act 2004 (the Act of 2004) and of all other enabling powers, and after consultation with the Chief Officer of Police in accordance with Part III of Schedule 9 to the Act of 1984, hereby makes the following Order.

1. This Order shall come into operation on 20 and may be cited as the Lincolnshire County Council (Louth - Market Place & Mercer Row) (Prohibition of Waiting) Amendment Order 20
2. The Lincolnshire County Council (Prohibition and Restriction of Waiting and Loading and Parking Places) (Civil Enforcement and Consolidation) Order 2012 Plans including the key (the 'Plans') are incorporated into this Order.
3. Plan ? of the Lincolnshire County Council (Prohibition and Restriction of Waiting and Loading and Parking Places) (Civil Enforcement and Consolidation) Order 2012 shall be amended.
4. Any restriction or requirement made or having effect as if made under the Act of 1984 or any other enactment is hereby revoked insofar as it relates to the length and sides of road specified in this Order.

5. The prohibition imposed by this Order shall be in addition to and not in derogation from any restriction or requirement imposed by any regulations made or having effect as if made under the Act of 1984 or by or under any other enactment.

THE COMMON SEAL of the LINCOLNSHIRE )

COUNTY COUNCIL was hereunto affixed )

in the presence of:- )

Authorised Officer

DATED -

LINCOLNSHIRE COUNTY COUNCIL  
(LOUTH – MARKET PLACE & MERCER ROW)  
(PROHIBITION OF WAITING)  
AMENDMENT ORDER 20

A Gutherson  
Director for Place  
Lincolnshire County Council  
County Offices  
Lincoln

**LINCOLNSHIRE COUNTY COUNCIL**  
**(LOUTH – MARKET PLACE & MERCER ROW)**  
**(PROHIBITION OF WAITING) AMENDMENT ORDER 20**

**STATEMENT OF REASONS**

- In 2024 year the County Council promoted the Louth Town Centre engagement survey, a project to identify the views of residents and businesses in Louth on parking provision and use of the highway within the central area of the town.
- This included the Market Place where previously a Pay and Display facility was operated by East Lindsey District Council. This is no longer in place and parking here is currently unrestricted.
- Public opinion was sought as to potential uses of this space, the outcome of which was a preference for the introduction of limited waiting bays with an operational period similar to those in the surrounding area.
- It is therefore proposed to introduce limited waiting bays to restrict parking at this location to 30 minutes from Monday to Saturday, between 8am and 6pm.
- It is also proposed to formalise the existing bay on Mercer Row reserved for police vehicles only.
- Therefore, it is proposed to prohibit waiting as set out on the plans to the Order.
- The Chief Constable, Louth Town Council and East Lindsey District Council have been consulted, along with other local groups/companies.

# **PUBLIC NOTICE**

## **LINCOLNSHIRE COUNTY COUNCIL (LOUTH – MARKET PLACE & MERCER ROW) (PROHIBITION OF WAITING) AMENDMENT ORDER 20**

NOTICE IS HEREBY GIVEN that the Lincolnshire County Council propose to make an Order under their powers contained in the Road Traffic Regulation Act 1984, the effect of which will be to install restrictions on Market Place, Louth as per the schedule below:


- 30-minute limited waiting bays to be in operation Mon, Tue & Thurs, 8am to 6pm no return within 30 minutes
- No Waiting at Any Time on Wednesday 6am to 6pm, and 6am Friday to 6pm Saturday
- Formalise Police parking bay on Mercer Row

Exemptions are included which will permit waiting for disabled persons' vehicles and for the purpose of picking up or setting down passengers, loading or unloading of goods, the maintenance of the roads, and works in connection with the supply of gas, electricity, water and telecommunications apparatus.

A copy of the plan showing the lengths of road concerned along with a Statement of Reasons for proposing to make the Order may be inspected on our website: [www.lincolnshire.gov.uk/trafficorders](http://www.lincolnshire.gov.uk/trafficorders)

If you are unable to view our website the documents can be supplied to you by contacting us using the contact details below or calling our Customer Service Centre on 01522 782070 during office hours.

Objections or representations to the proposals, together with the grounds on which they are made, must be made in writing to Chief Executive - Lincolnshire County Council, Lancaster House, 36 Orchard Street, Lincoln, LN1 1XX or Email: [TRO@lincolnshire.gov.uk](mailto:TRO@lincolnshire.gov.uk) (For the attention of: Mrs T Featherstone, Traffic Orders Section) by **18 April 2024**.

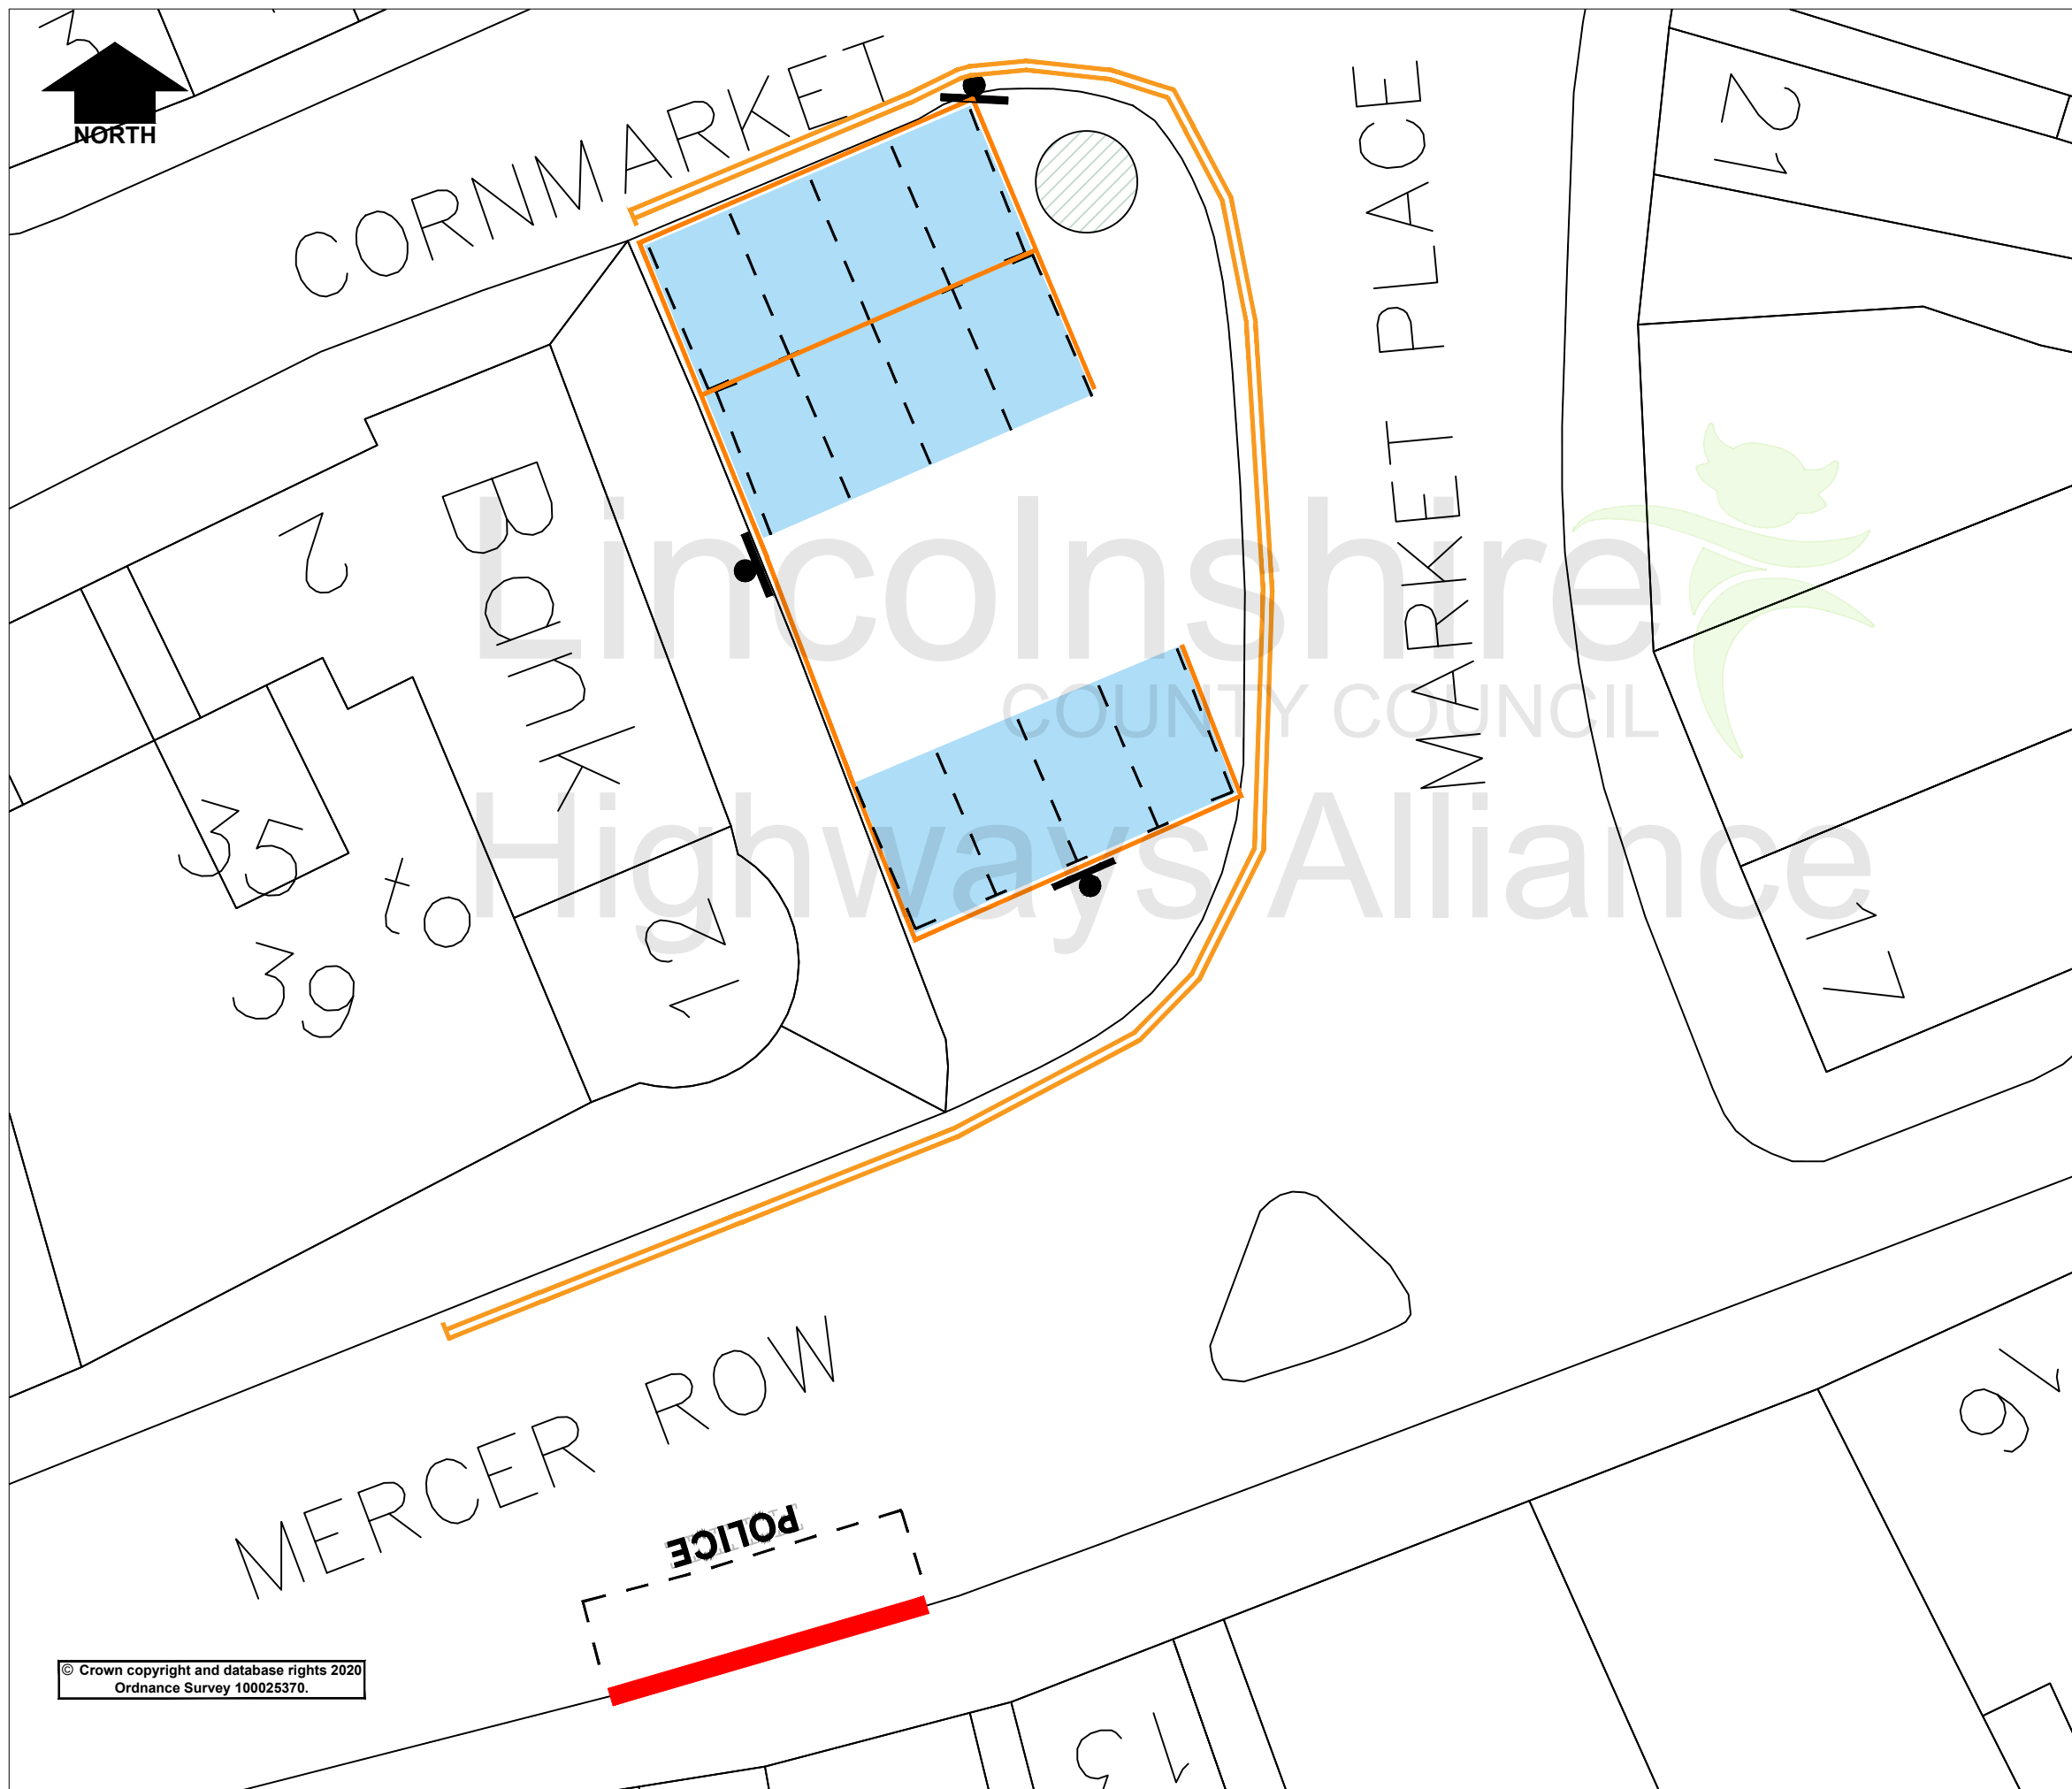

© Crown copyright and database rights 2020  
Ordnance Survey 100025370.

**Key**

- 30 minutes Ltd Waiting, Mon, Tue & Thur, 8am to 6pm no return within 30 minutes
- No waiting Wed 6am to 6pm & 6am Friday to 6pm Saturday
- Police Vehicles Only
- Sign Locations
- Existing No Waiting at Any Time
- War Memorial

**Sign Details**

**Wednesday  
6 am - 6 pm  
Friday  
6 am - Midnight  
Saturday  
Midnight - 6 pm**

**Mon. Tues  
& Thurs  
8 am - 6 pm  
30 mins  
No return  
within 30 mins**

SIGN FACE	
Width	370 mm
Height	660 mm
Area	0.24 m <sup>2</sup>

Rev.	Description	Drawn	Ch'kd	Auth	Date
Project: Louth Market Place					
Status:		Project No.:			
Drawing Title: Proposed Waiting Restrictions					
Scale: NTS	Drawn: TF	Date: Jan 25			
	Ch'kd: JG	Date: Jan 25			
	Auth:	Traced:			
Drawing No. TF/195/001				Rev. 0	
<div><b>Lincolnshire</b> COUNTY COUNCIL</div> <div><b>Highways Alliance</b></div> <div>Lancaster House, 36 Orchard Street, Lincoln, LN1 1XX</div>					