

PUBLIC NOTICE

LINCOLNSHIRE COUNTY COUNCIL BUS STOP CLEARWAY A1500 STOW PARK ROAD MARTON

Notice is hereby given that Lincolnshire County Council propose to introduce a bus stop clearway as defined in the Traffic Signs Regulations and General Directions 2016 which will introduce the following restriction:

NO STOPPING EXCEPT LOCAL BUSES 09:00am to 15:00pm Monday to Saturday

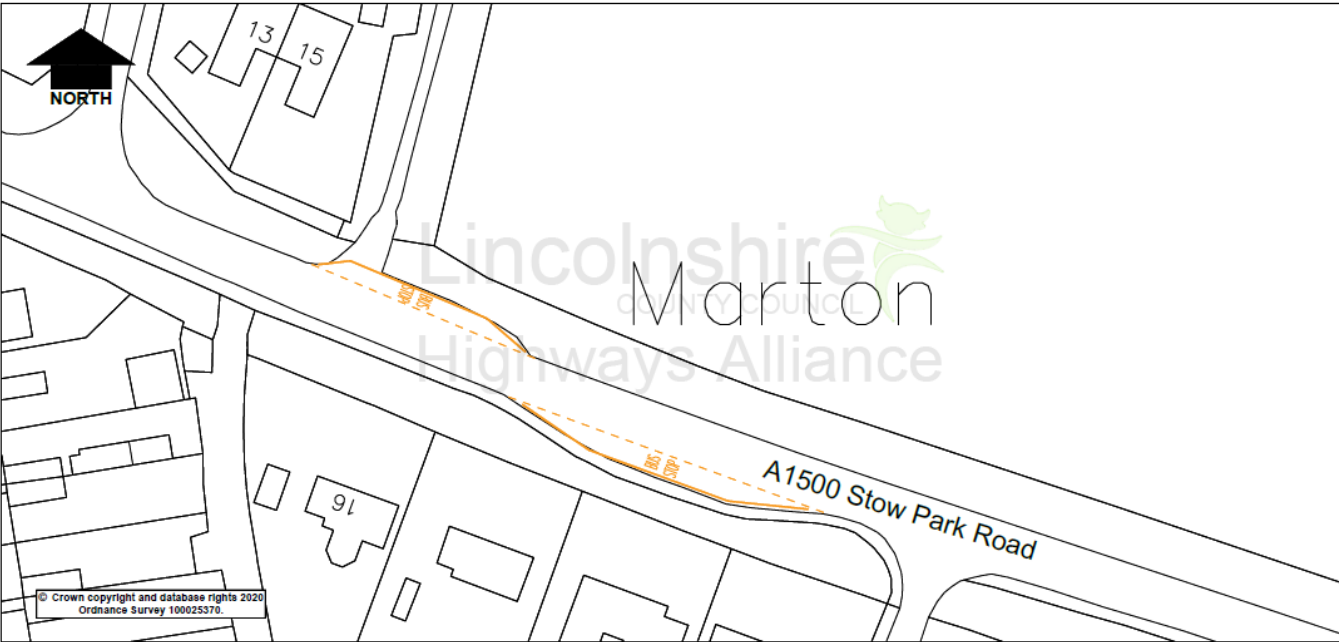
The bus stop clearway replaces the existing bus stop markings and will conform to the Regulations.

The clearway will ensure unrestricted access for scheduled bus services by prohibiting the stopping, waiting and loading of any vehicle except a bus.

The approximate length of road covered by the proposal is shown on the plan below.

Comments must be made in writing to Chief Executive - Lincolnshire County Council, Lancaster House, 36 Orchard Street, Lincoln, LN1 1XX or Email: TRO@lincolnshire.gov.uk (For the attention of: N.Brumby, Traffic Orders Section) by **4th April 2025**

Chief Executive, Lincolnshire County Council

																															
Proposed Bus Stop Clearways to be in operation 09:00am to 15:00pm Monday to Saturday																															
<table border="1"><tr><td>Rev.</td><td>Description</td><td>Drawn</td><td>Chkd</td><td>Auth</td><td>Date</td></tr><tr><td>0</td><td>A1500 Stow Park Road Marton</td><td></td><td></td><td></td><td>31/12/2024</td></tr><tr><td colspan="2">Project No. 280</td><td>Chkd</td><td colspan="3">Date</td></tr><tr><td colspan="2">Drawing Title Proposed Bus Stop Clearways</td><td>Auth</td><td colspan="3">Issued</td></tr><tr><td colspan="2">Drawing No. TRO/NB/280</td><td>Rev.</td><td>0</td><td colspan="2">Scale NTS</td></tr></table>		Rev.	Description	Drawn	Chkd	Auth	Date	0	A1500 Stow Park Road Marton				31/12/2024	Project No. 280		Chkd	Date			Drawing Title Proposed Bus Stop Clearways		Auth	Issued			Drawing No. TRO/NB/280		Rev.	0	Scale NTS	
Rev.	Description	Drawn	Chkd	Auth	Date																										
0	A1500 Stow Park Road Marton				31/12/2024																										
Project No. 280		Chkd	Date																												
Drawing Title Proposed Bus Stop Clearways		Auth	Issued																												
Drawing No. TRO/NB/280		Rev.	0	Scale NTS																											