

ROAD TRAFFIC REGULATION ACT 1984

LINCOLNSHIRE COUNTY COUNCIL

(KEELBY – VARIOUS ROADS)

(PROHIBITION OF WAITING) AMENDMENT ORDER 2025

THE LINCOLNSHIRE COUNTY COUNCIL in exercise of its powers under Sections 1, 2(1) and (2), 3, 4, 5, 32, 35, 45, 46, 49, 53, 124 and Part IV of Schedule 9 of the Road Traffic Regulation Act 1984 (the Act of 1984) as amended and the Traffic Management Act 2004 (the Act of 2004) and of all other enabling powers, and after consultation with the Chief Officer of Police in accordance with Part III of Schedule 9 to the Act of 1984, hereby makes the following Order.

1. This Order shall come into operation on 2025 and may be cited as the Lincolnshire County Council (Keelby – Various Roads) (Prohibition of Waiting) Amendment Order 2025
2. The Lincolnshire County Council (Prohibition and Restriction of Waiting and Loading and Parking Places) (Civil Enforcement and Consolidation) Order 2012 Plans including the key (the 'Plans') are incorporated into this Order.
3. Plan ? of the Lincolnshire County Council (Prohibition and Restriction of Waiting and Loading and Parking Places) (Civil Enforcement and Consolidation) Order 2012 shall be amended.
4. Any restriction or requirement made or having effect as if made under the Act of 1984 or any other enactment is hereby revoked insofar as it relates to the length and sides of road specified in this Order.

5. The prohibition imposed by this Order shall be in addition to and not in derogation from any restriction or requirement imposed by any regulations made or having effect as if made under the Act of 1984 or by or under any other enactment.

THE COMMON SEAL of the LINCOLNSHIRE)

COUNTY COUNCIL was hereunto affixed)

in the presence of:-)

Authorised Officer

DATED -

LINCOLNSHIRE COUNTY COUNCIL
(KEELBY – VARIOUS ROADS)
(PROHIBITION OF WAITING)
AMENDMENT ORDER 2025

A Gutherson
Director for Place
Lincolnshire County Council
County Offices
Lincoln

LINCOLNSHIRE COUNTY COUNCIL
(KEELBY – VARIOUS ROADS)
(PROHIBITION OF WAITING) AMENDMENT ORDER 2025

STATEMENT OF REASONS

- Investigations have shown that although the advisory School Safety Zone is adhered to outside the school, inconsiderate and dangerous parking is occurring at the junctions close to the school causing safety concerns for all road users.
- There is also inconsiderate parking occurring at the junctions of Church Lane and King Street where they meet South Street.
- Therefore, it is proposed to prohibit waiting as set out on the plans to the Order.
- The Chief Constable, Keelby Parish Council and West Lindsey District Council have been consulted, along with other local groups/companies.

PUBLIC NOTICE

LINCOLNSHIRE COUNTY COUNCIL (KEELBY – VARIOUS ROADS) (PROHIBITION OF WAITING) AMENDMENT ORDER 2025

NOTICE IS HEREBY GIVEN that the Lincolnshire County Council propose to make an Order under their powers contained in the Road Traffic Regulation Act 1984, the effect of which will be to prohibit waiting as set out in the Schedule below.

- To introduce mandatory school keep clear markings Mon-Fri 8am – 9.30am and 2pm-4pm fronting the school entrance.
- To extend the no waiting at any time restrictions on Broadway and Manor Street around the school entrance.
- Introduce no waiting at any time restrictions at the junctions of Pelham Crescent and Victoria Road
- Introduce no waiting at any time restrictions at the junction of Manor Close and Manor Street.
- Introduce no waiting at any time on Church Lane, King Street and St Bartholomews Close junctions


Exemptions are included which will permit waiting for disabled persons' vehicles and for the purpose of picking up or setting down passengers, loading or unloading of goods, the maintenance of the roads, and works in connection with the supply of gas, electricity, water and telecommunications apparatus.

A copy of the plan showing the lengths of road concerned along with a Statement of Reasons for proposing to make the Order may be inspected on our website: www.lincolnshire.gov.uk/trafficorders

If you are unable to view our website the documents can be supplied to you by contacting us using the contact details below or calling our Customer Service Centre on 01522 782070 during office hours.


You may also be able to view these documents at the offices of West Lindsey District Council, during normal office hours.

Objections or representations to the proposals, together with the grounds on which they are made, must be made in writing to Chief Executive - Lincolnshire County Council, Lancaster House, 36 Orchard Street, Lincoln, LN1 1XX or Email: TRO@lincolnshire.gov.uk (For the attention of: Mrs R Hayward, Traffic Orders Section) by **3rd October 2025**.

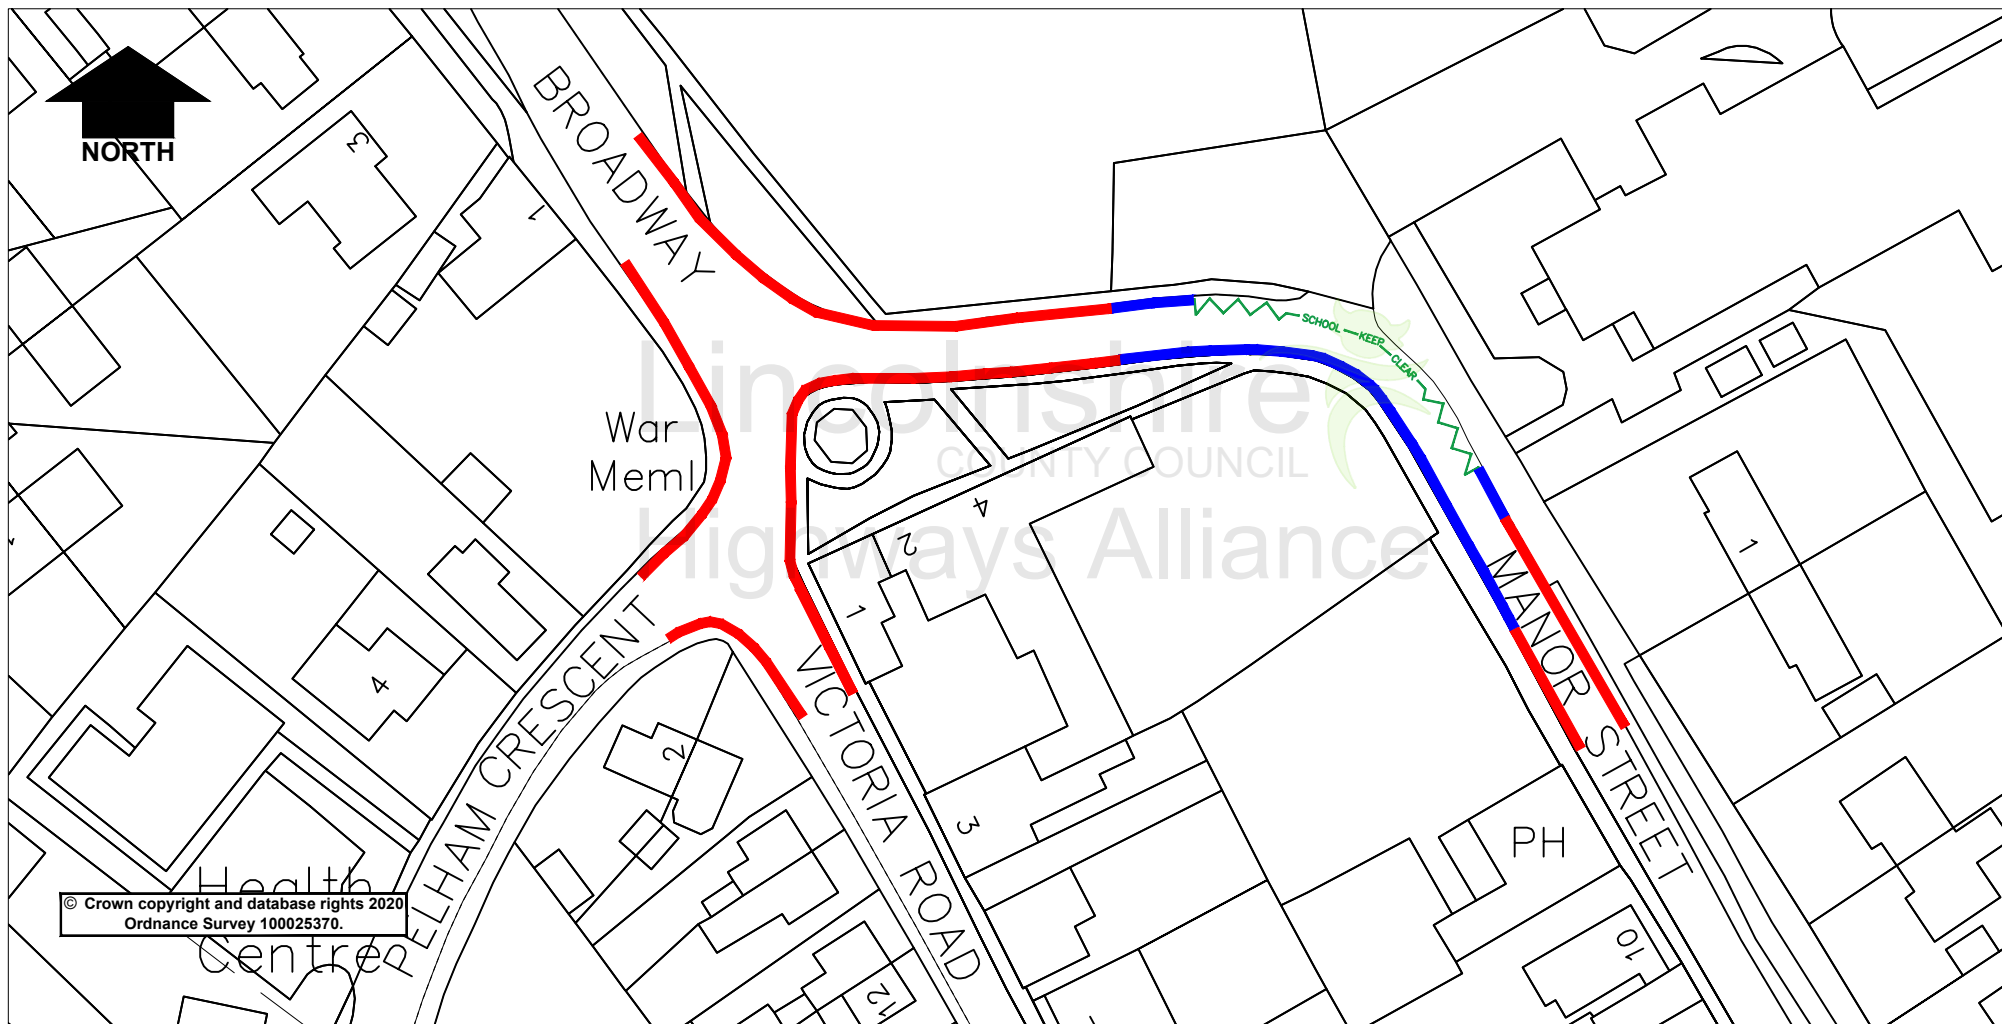

Key:

NSA
SCHOOL — KEEP — CLEAR


 Proposed 'No waiting at any time'
 Existing 'No waiting at any time'



Lancaster House, 36 Orchard Street, Lincoln, LN1 1YZ

Rev.	Description	Drawn	Ch'kd	Auth	Date
Project		Drawn			Date
		RH			July 2025
		Ch'kd			Date
		Auth			Traced
		Rev.			Scale
					NTS

1	2	
---	---	---	---	---	---	---	---	---	----	----	-----

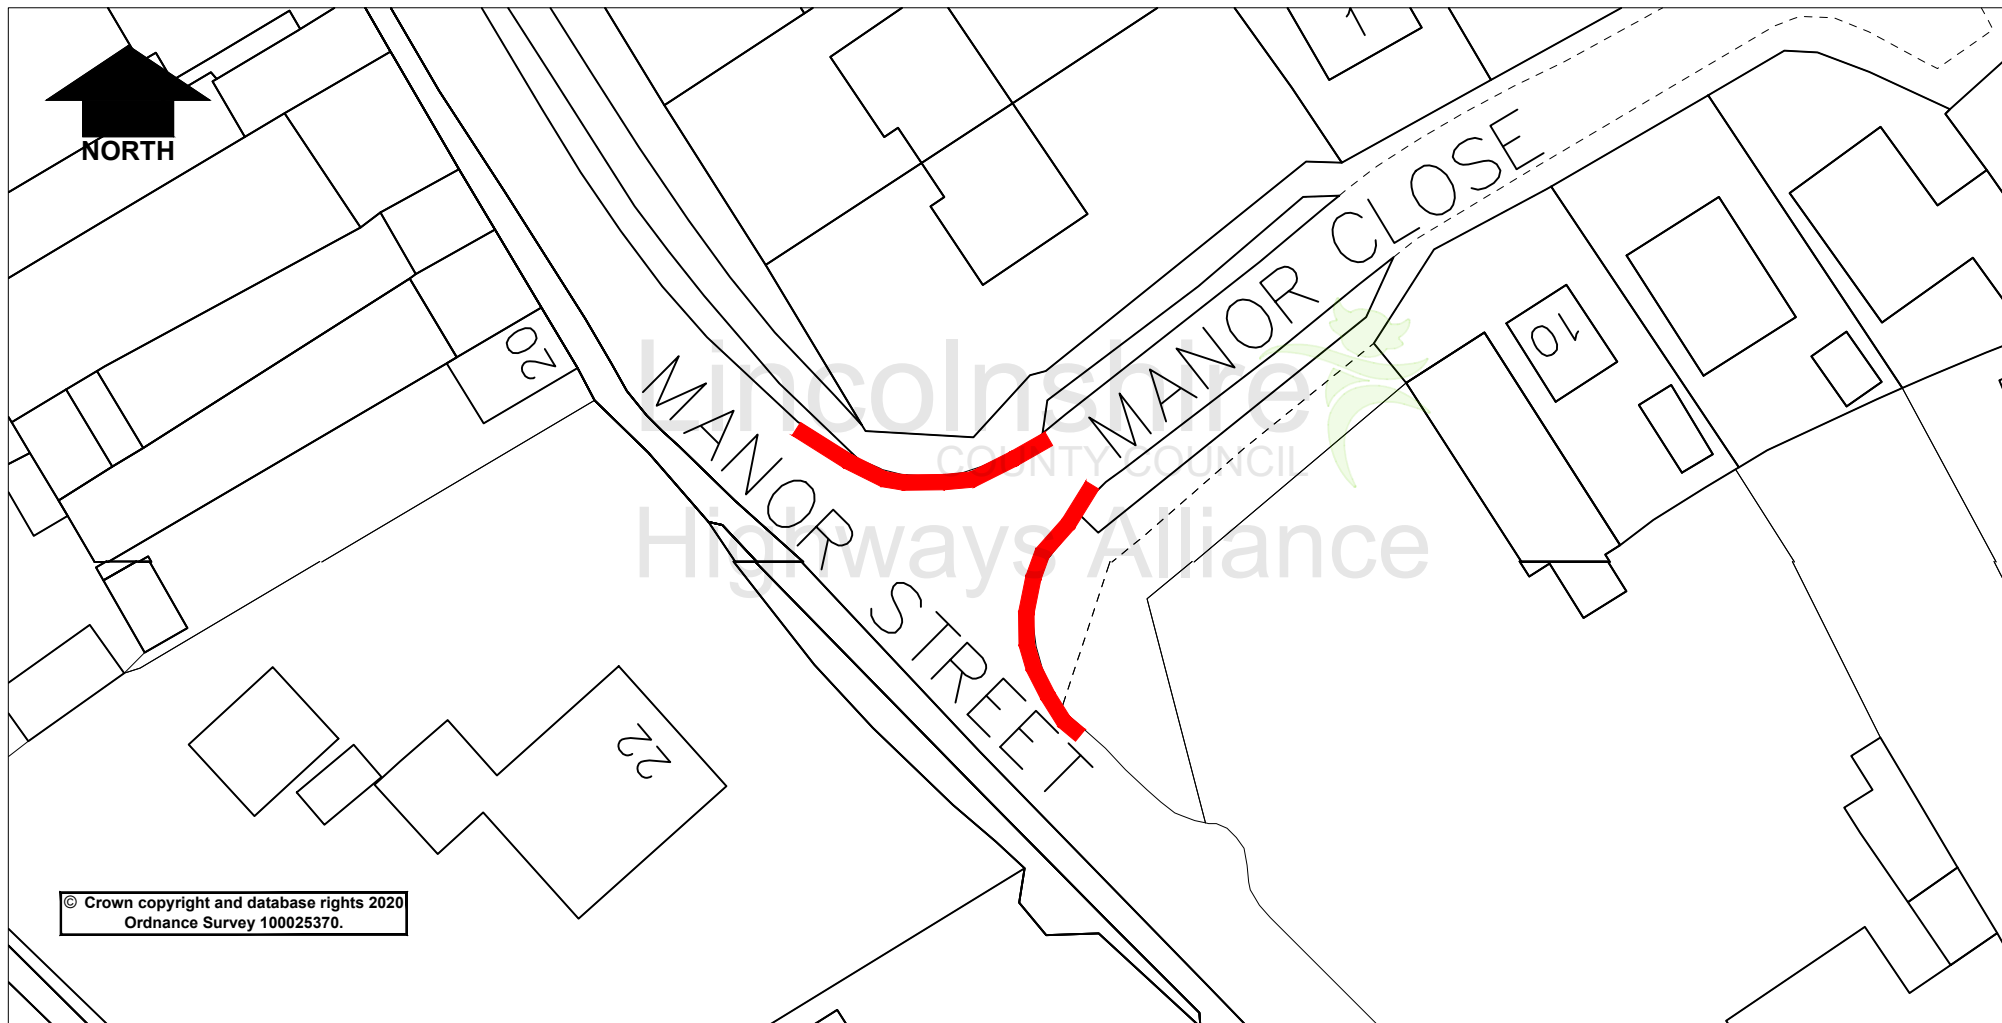


© Crown copyright and database rights 2020
Ordnance Survey 100025370.

Key:

- Proposed 'No waiting at any time'
- Existing 'No waiting at any time'

Project		Description		Drawn	Ch'kd	Auth	Date
Proposed Waiting Restrictions		Project		Drawn	Ch'kd	Auth	Date
Status	Project No.	970		KF		15/01/25	
Drawing Title		Keelby - Various		Auth		Traced	
Drawing No.		H/KF/970/011		Rev.		Scale	
				0		NTS @A4	

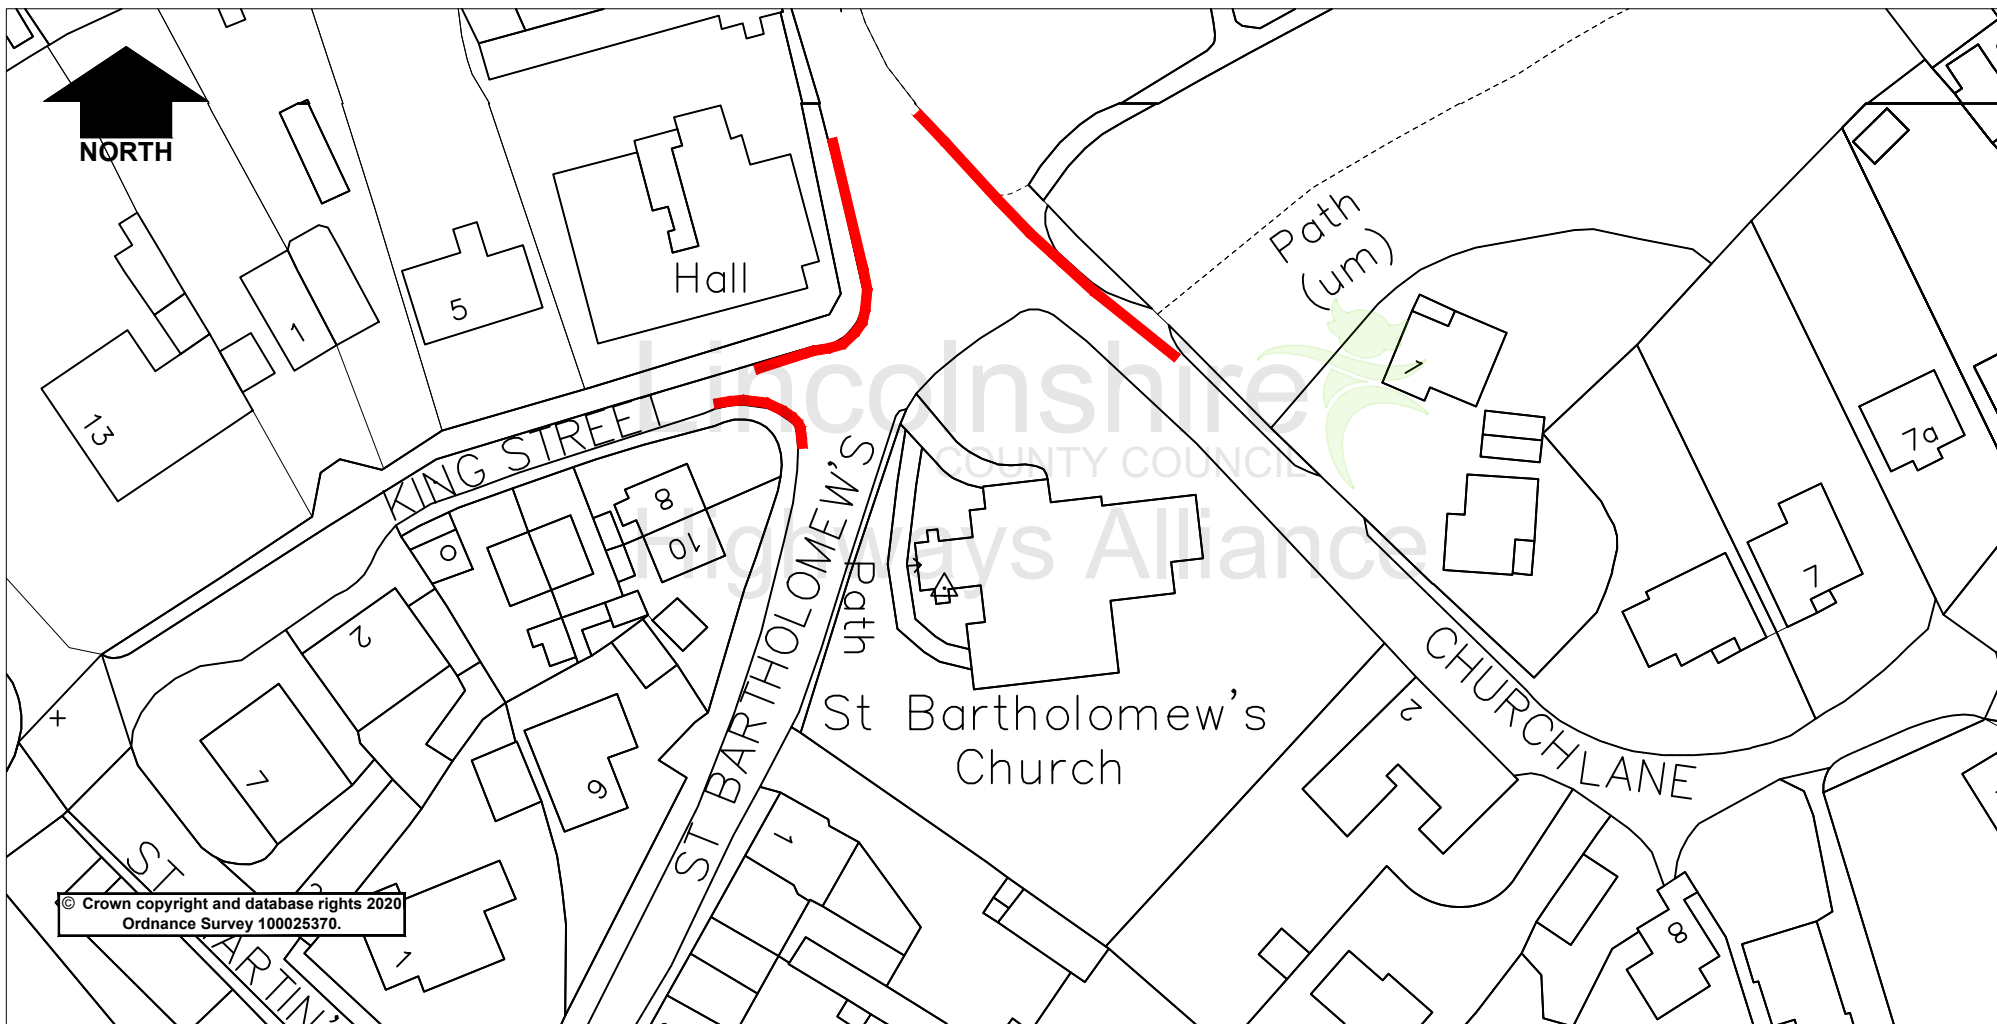

Key:

— Proposed 'No waiting at any time'

— Existing 'No waiting at any time'

Rev.		Description	Drawn	Ch'kd	Auth	Date
Project		Project	Drawn	Ch'kd	Auth	Date
		Proposed Waiting Restrictions	RH			July 2025
Status		Project No.	970		Ch'kd	Date
Drawing Title		Keelby - Various		Auth		Traced
Drawing No.		H/KF/970/014		Rev.	0	Scale NTS