

Public Notice

Notice is hereby given that Lincolnshire County Council proposes to grant a licence, under powers contained in the Business and Planning Act 2020.

Michael Kheng gave notice on 01/05/2025 by applying to Lincolnshire County Council for a 'Pavement Licence' at: 14 - 16, Aswell Street, Louth, LN11 9BA known as Bar Boulevard.

The application is for:

- Tables: 2
- Chairs: 8
- Menus or A boards: 0
- Parasols or umbrellas: 0
- Planters: 0
- Litter bins: 0
- Barriers or balustrades: 0
- Counters: 0

In an enclosure measuring:

- Length in metres: 5
- Width in metres: 2

Between the following hours:

- Monday: 9am to 12 midnight
- Tuesday: 9am to 12 midnight
- Wednesday: 9am to 12 midnight
- Thursday: 9am to 12 midnight
- Friday: 9am to 12 midnight
- Saturday: 9am to 12 midnight
- Sunday: 9am to 12 midnight


Public consultation will end in 14 days.

[Use this link to provide feedback](#)


Reference number: PCL000353

Access code: pgB-FJ0-ujQ

Bar Boulevard, 14-16, Aswell Street, Louth, LN11 9BA

 Table with 4 chairs

Area of pavement licence edged in red - 5m x 2m
Bar Boulevard shaded red

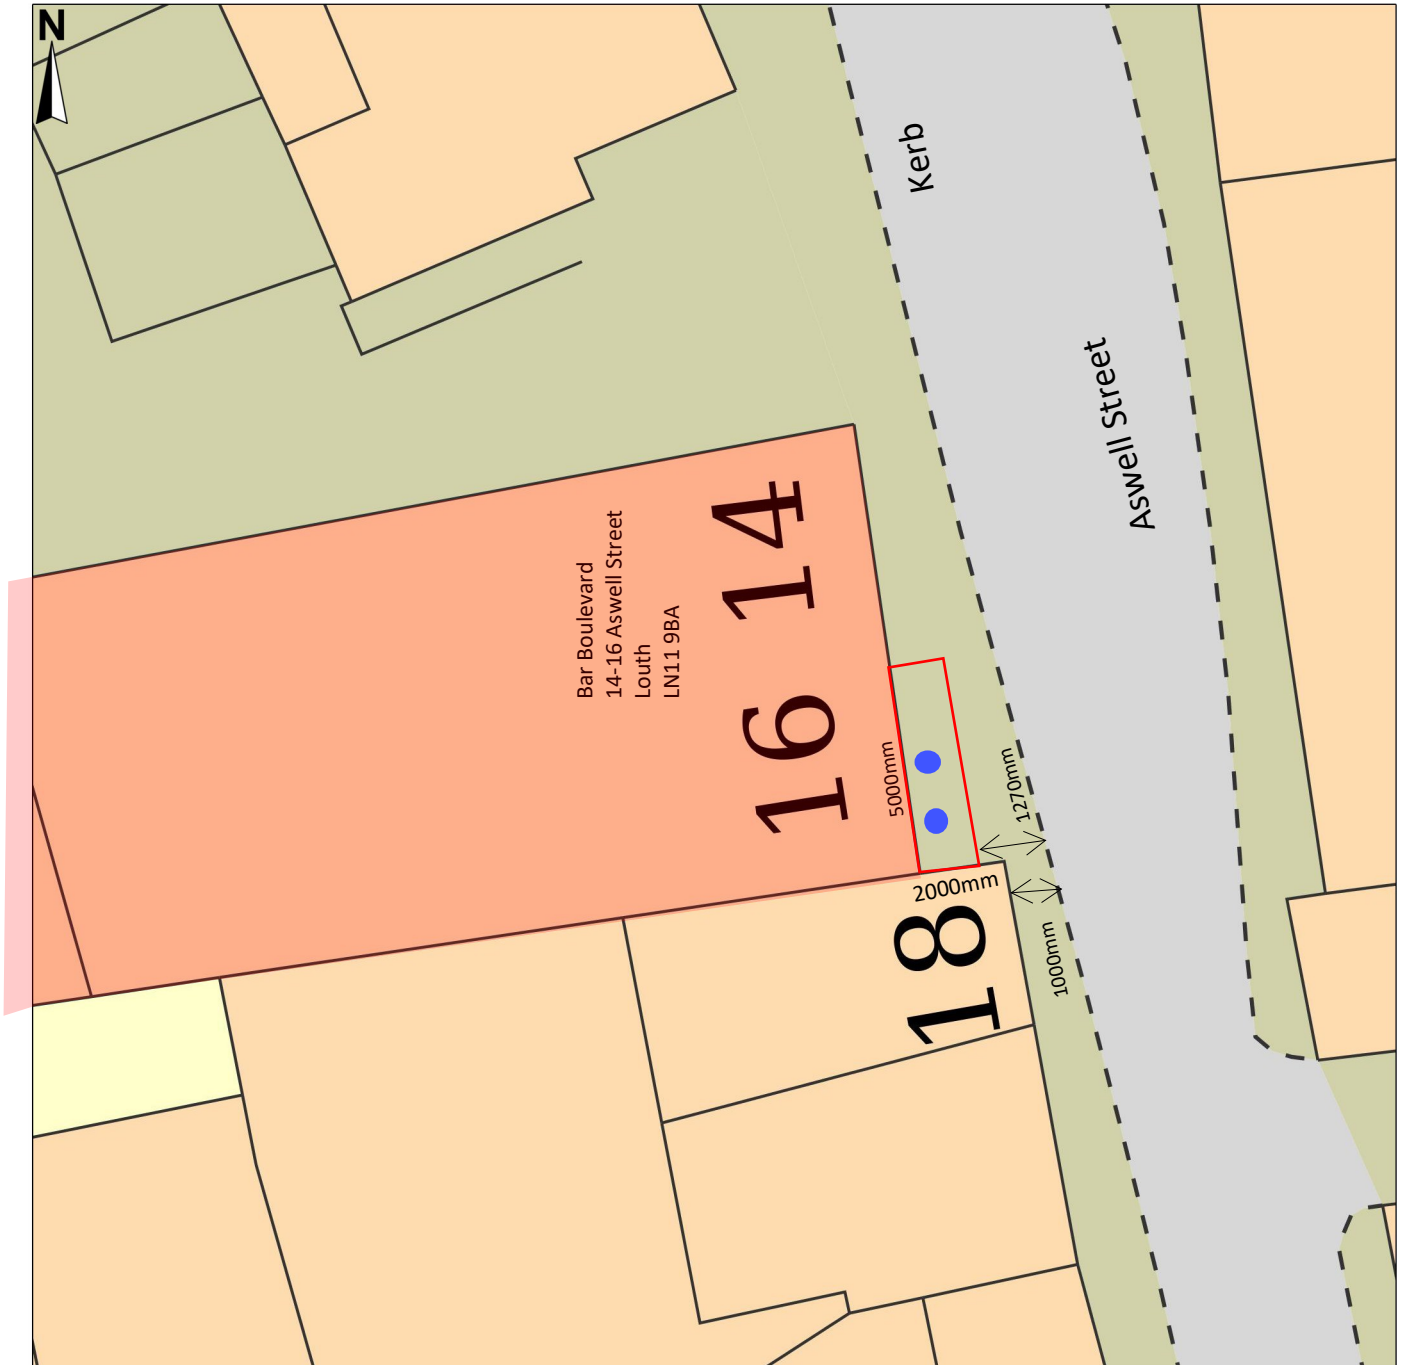

Bar Boulevard, 14-16, Aswell Street, Louth, LN11 9BA
Bar Boulevard edged red
Proposed Pavement Licence area shaded red (2m x 5m)
Scale 1:1250

