

**ROAD TRAFFIC REGULATION ACT 1984**  
**LINCOLNSHIRE COUNTY COUNCIL**  
**(HOLBEACH – B1515 HIGH STREET & FLEET STREET)**  
**(PROHIBITION OF WAITING) AMENDMENT ORDER 2025**

THE LINCOLNSHIRE COUNTY COUNCIL in exercise of its powers under Sections 1, 2(1) and (2), 3, 4, 5, 32, 35, 45, 46, 49, 53,124 and Part IV of Schedule 9 of the Road Traffic Regulation Act 1984 (the Act of 1984) as amended and the Traffic Management Act 2004 (the Act of 2004) and of all other enabling powers, and after consultation with the Chief Officer of Police in accordance with Part III of Schedule 9 to the Act of 1984, hereby makes the following Order.

1. This Order shall come into operation on \_\_\_\_\_ 20\_\_ and may be cited as the Lincolnshire County Council (Holbeach – B1515 High Street & Fleet Street) (Prohibition of Waiting) Amendment Order 2025
2. The Lincolnshire County Council (Prohibition and Restriction of Waiting and Loading and Parking Places) (Civil Enforcement and Consolidation) Order 2012 Plans including the key (the 'Plans') are incorporated into this Order.
3. Plan ? of the Lincolnshire County Council (Prohibition and Restriction of Waiting and Loading and Parking Places) (Civil Enforcement and Consolidation) Order 2012 shall be amended.
4. Any restriction or requirement made or having effect as if made under the Act of 1984 or any other enactment is hereby revoked insofar as it relates to the length and sides of road specified in this Order.

5. The prohibition imposed by this Order shall be in addition to and not in derogation from any restriction or requirement imposed by any regulations made or having effect as if made under the Act of 1984 or by or under any other enactment.

THE COMMON SEAL of the LINCOLNSHIRE )

COUNTY COUNCIL was hereunto affixed )

in the presence of:- )

Authorised Officer

DRAFT

DATED -

LINCOLNSHIRE COUNTY COUNCIL  
(HOLBEACH – B1515 HIGH STREET & FLEET STREET)  
(PROHIBITION OF WAITING)  
AMENDMENT ORDER 2025

A Gutherson  
Director for Place  
Lincolnshire County Council  
County Offices  
Lincoln

**LINCOLNSHIRE COUNTY COUNCIL**  
**(HOLBEACH – B1515 HIGH STREET AND FLEET STREET)**  
**(PROHIBITION OF WAITING) AMENDMENT ORDER 2025**

**STATEMENT OF REASONS**

- Lincolnshire County Council recently received a request to review the waiting restrictions at the above location.
- Investigations have shown there is an increased demand for parking facilities for disabled badge holders along the High Street to access the amenities in the area. So it is proposed to introduce a disabled bay outside property number 45 High Street and 17 Fleet Street, 8am-6pm 3 hours, no return within 2 hours.
- Therefore, it is proposed to prohibit waiting as set out on the plans to the Order.
- The Chief Constable, Holbeach Parish Council and South Holland District Council have been consulted, along with other local groups/companies.

# **PUBLIC NOTICE**

## **LINCOLNSHIRE COUNTY COUNCIL (HOLBEACH – B1515 HIGH STREET & FLEET STREET) (PROHIBITION OF WAITING) AMENDMENT ORDER 2025**

NOTICE IS HEREBY GIVEN that the Lincolnshire County Council propose to make an Order under their powers contained in the Road Traffic Regulation Act 1984, the effect of which will be to introduce a disabled parking bay 8am-6pm outside property number 45 High Street and 17 Fleet Street, Holbeach.


Exemptions are included which will permit waiting for the purpose of picking up or setting down passengers, loading or unloading of goods, the maintenance of the roads, and works in connection with the supply of gas, electricity, water and telecommunications apparatus.

A copy of the plan showing the lengths of road concerned along with a Statement of Reasons for proposing to make the Order may be inspected on our website: [www.lincolnshire.gov.uk/trafficorders](http://www.lincolnshire.gov.uk/trafficorders)

If you are unable to view our website the documents can be supplied to you by contacting us using the contact details below or calling our Customer Service Centre on 01522 782070 during office hours.


You may also be able to view these documents at the offices of South Holland District Council, during normal office hours.

Objections or representations to the proposals, together with the grounds on which they are made, must be made in writing to Chief Executive - Lincolnshire County Council, Lancaster House, 36 Orchard Street, Lincoln, LN1 1XX or Email: [TRO@lincolnshire.gov.uk](mailto:TRO@lincolnshire.gov.uk) (For the attention of: Miss R Greaves, Traffic Orders Section) by **13<sup>th</sup> June 2025**

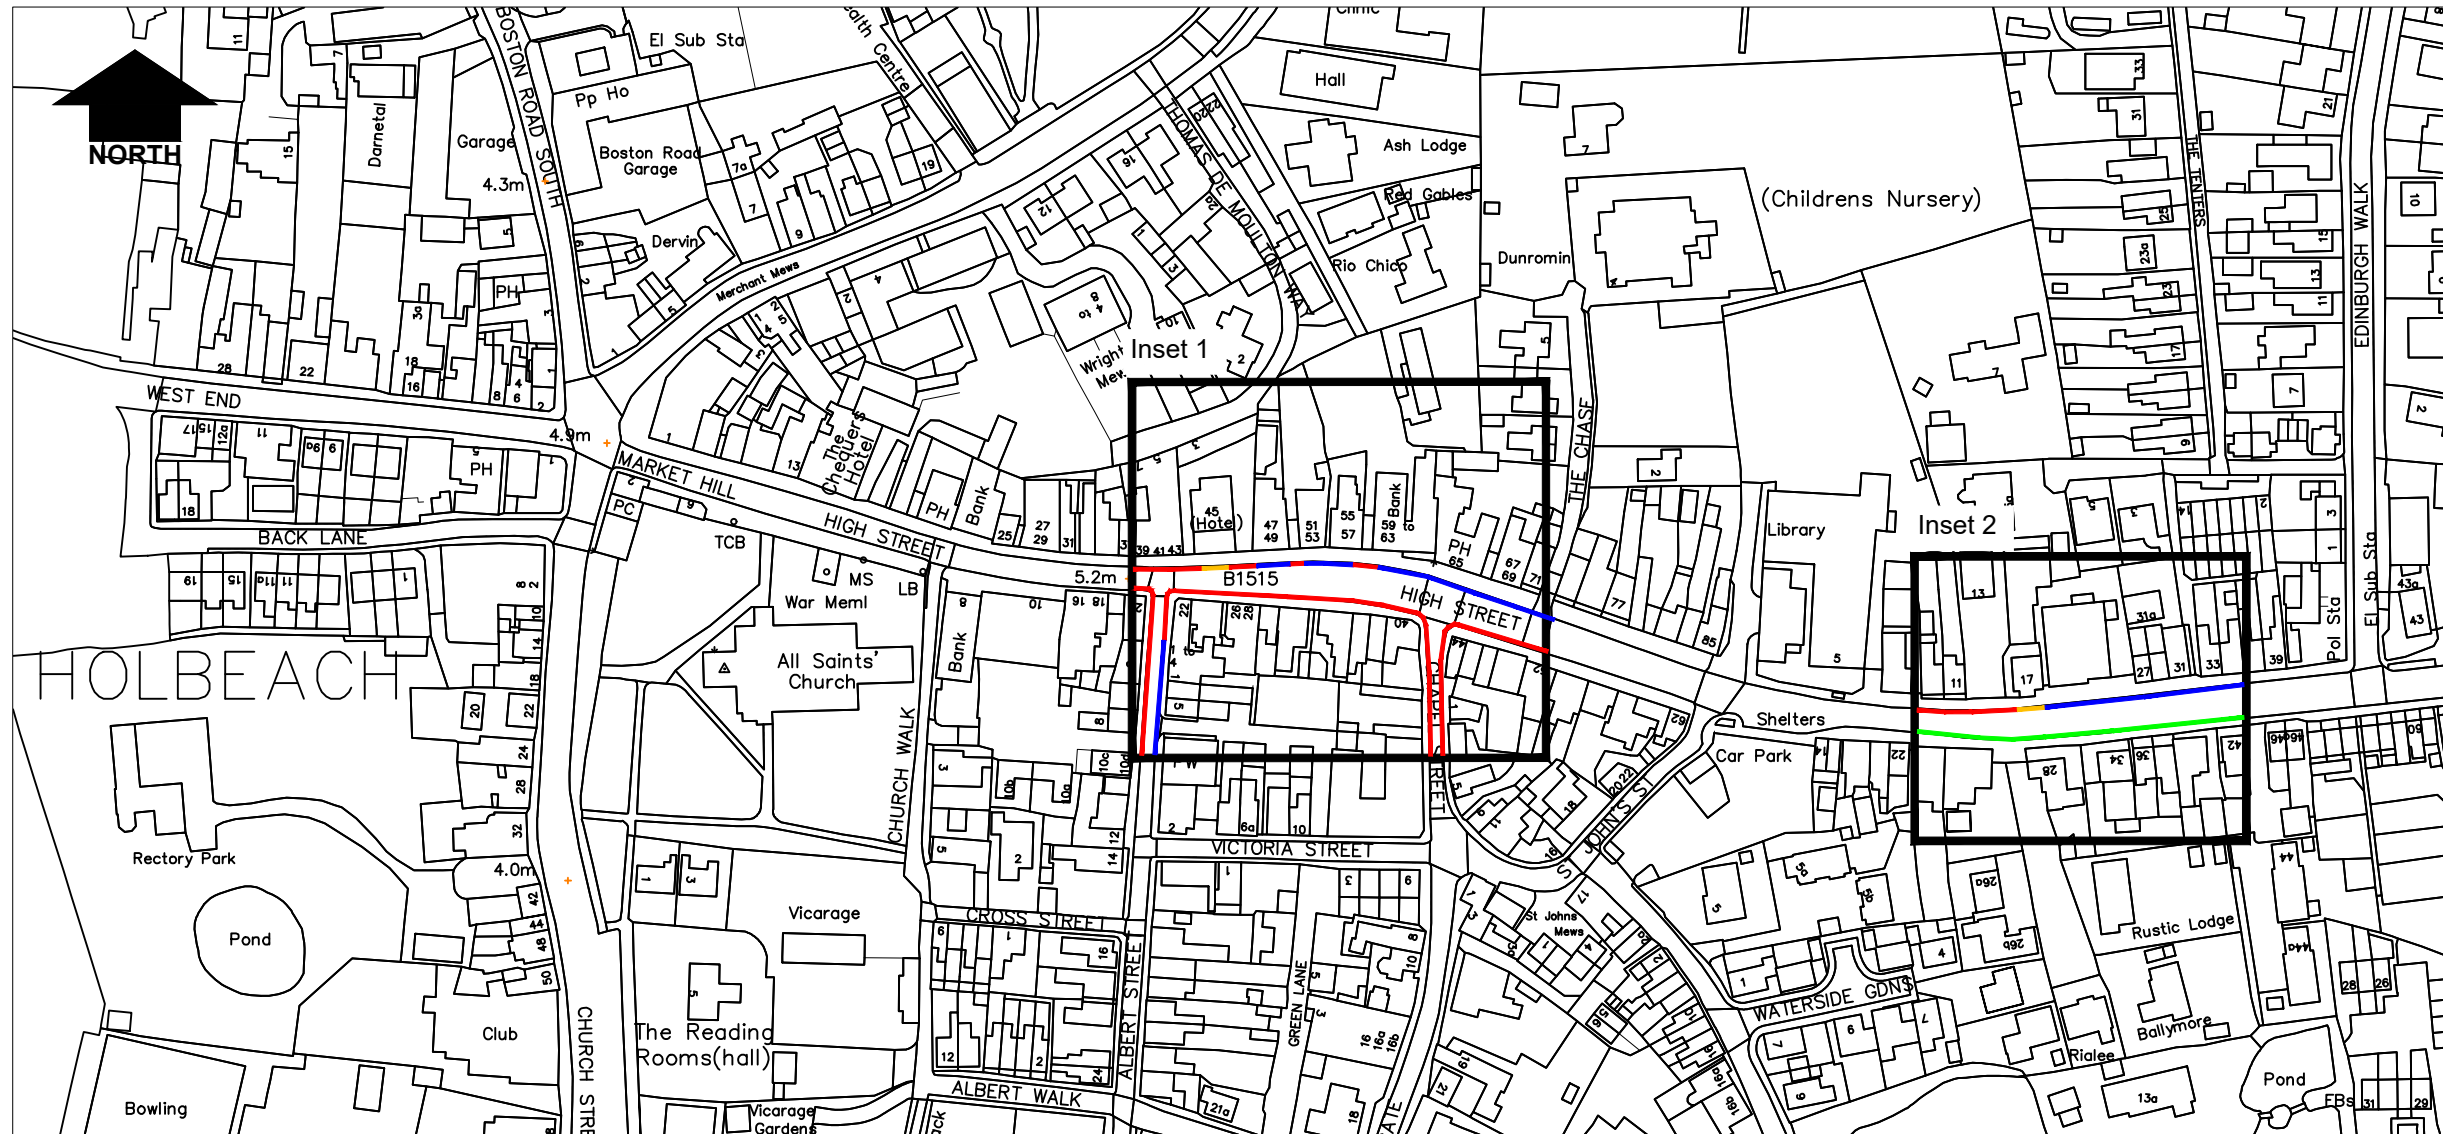


- Key**
- Existing no waiting at any time
  - Existing limited waiting, Mon-Sat, 8am-6pm (1hour)
  - Existing no waiting 8am-6pm
  - Proposed disabled parking bay 8am-6pm 3 hours, no return within 2 hours

**Inset 1**

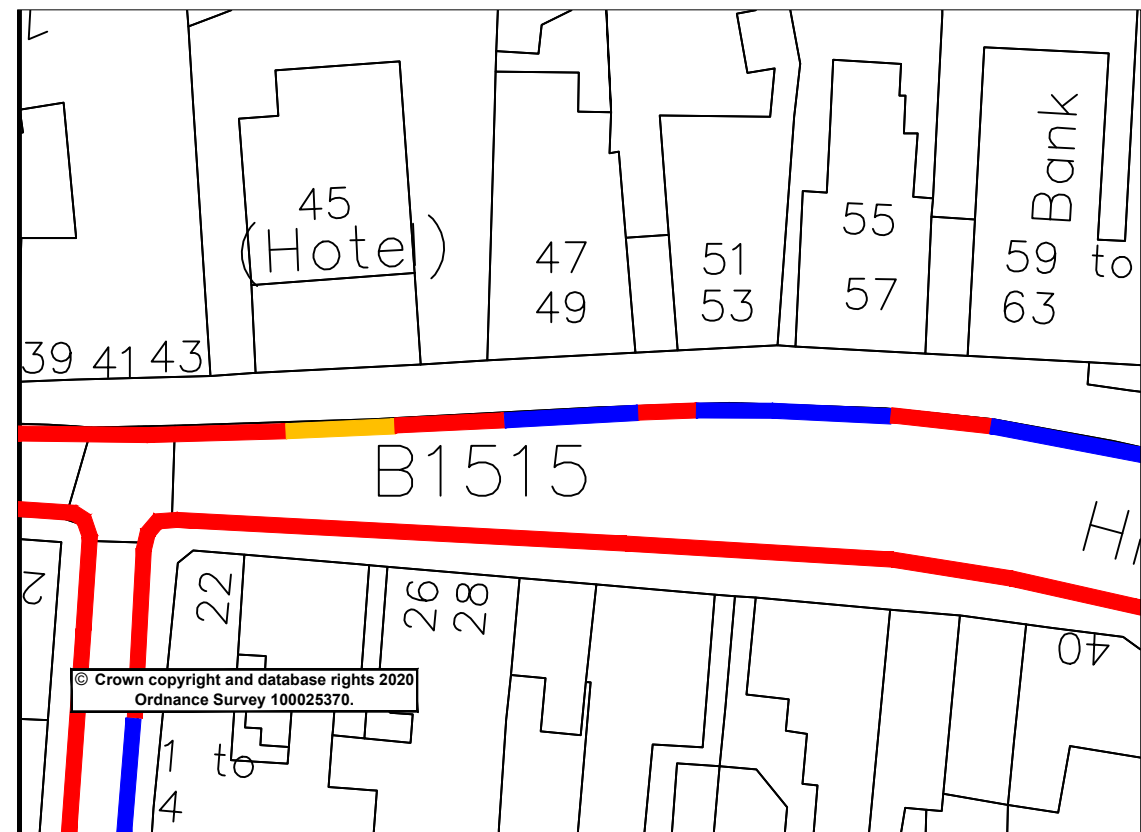

**Inset 2**

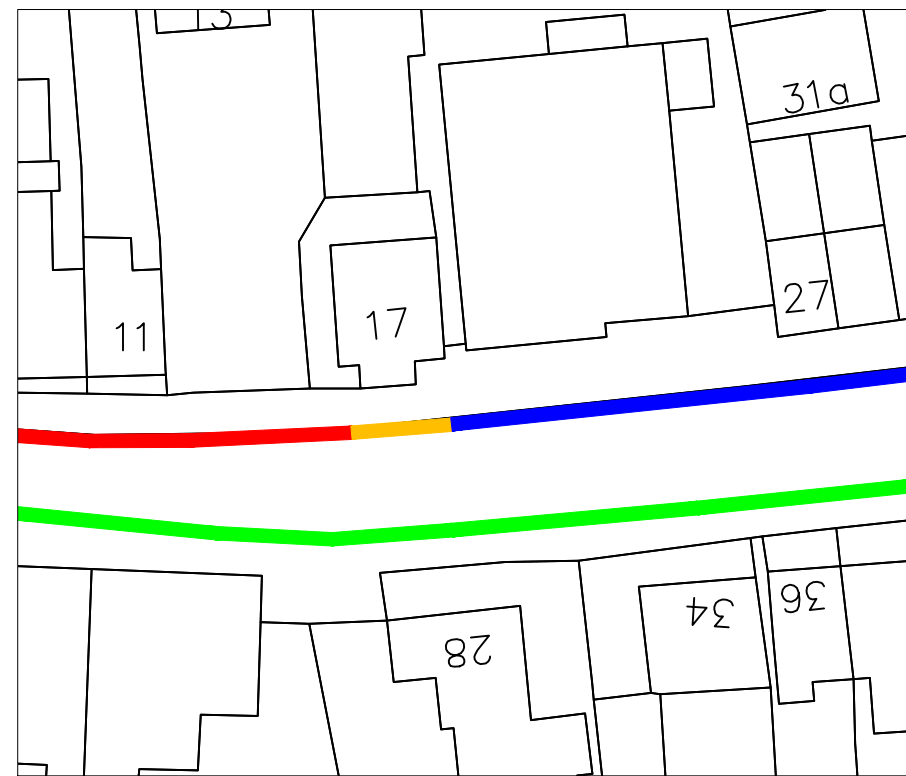

Rev.	Description	Drawn	Ch'kd	Auth	Date
Project: <b>Holbeach - High Street</b>					
Status: Project No.		130			
Drawing Title: <b>Proposed Disabled Bays</b>					
Scale: <b>NTS</b>	Drawn: <b>RG</b>	Date: <b>March 24</b>			
	Ch'kd:	Date:			
	Auth:	Traced:			
Drawing No.: <b>RG/130/001</b>		Rev.: <b>0</b>			

**Lincolnshire**  
COUNTY COUNCIL

**Highways Alliance**

Lancaster House, 36 Orchard Street,  
Lincoln, LN1 1XX

© Crown copyright and database rights 2020  
Ordnance Survey 100025370.