

# ***PUBLIC NOTICE***

## **LINCOLNSHIRE COUNTY COUNCIL BUS STOP CLEARWAY (SUTTON BRIDGE – BRIDGE ROAD)**

Notice is hereby given that Lincolnshire County Council propose to introduce a bus stop clearway as defined in the Traffic Signs Regulations and General Directions 2016 which will introduce the following restriction:


### **NO STOPPING EXCEPT LOCAL BUSES 6AM-9PM**

The bus stop clearway replaces the existing bus stop markings and will conform to the Regulations.

The clearway will ensure unrestricted access for scheduled bus services by prohibiting the stopping, waiting and loading of any vehicle except a bus.

Comments must be made in writing to Chief Executive - Lincolnshire County Council, Lancaster House, 36 Orchard Street, Lincoln, LN1 1XX or Email: TRO@lincolnshire.gov.uk (For the attention of: Miss R Greaves, Traffic Orders Section) by **11<sup>th</sup> July 2025**

**Chief Executive, Lincolnshire County Council**

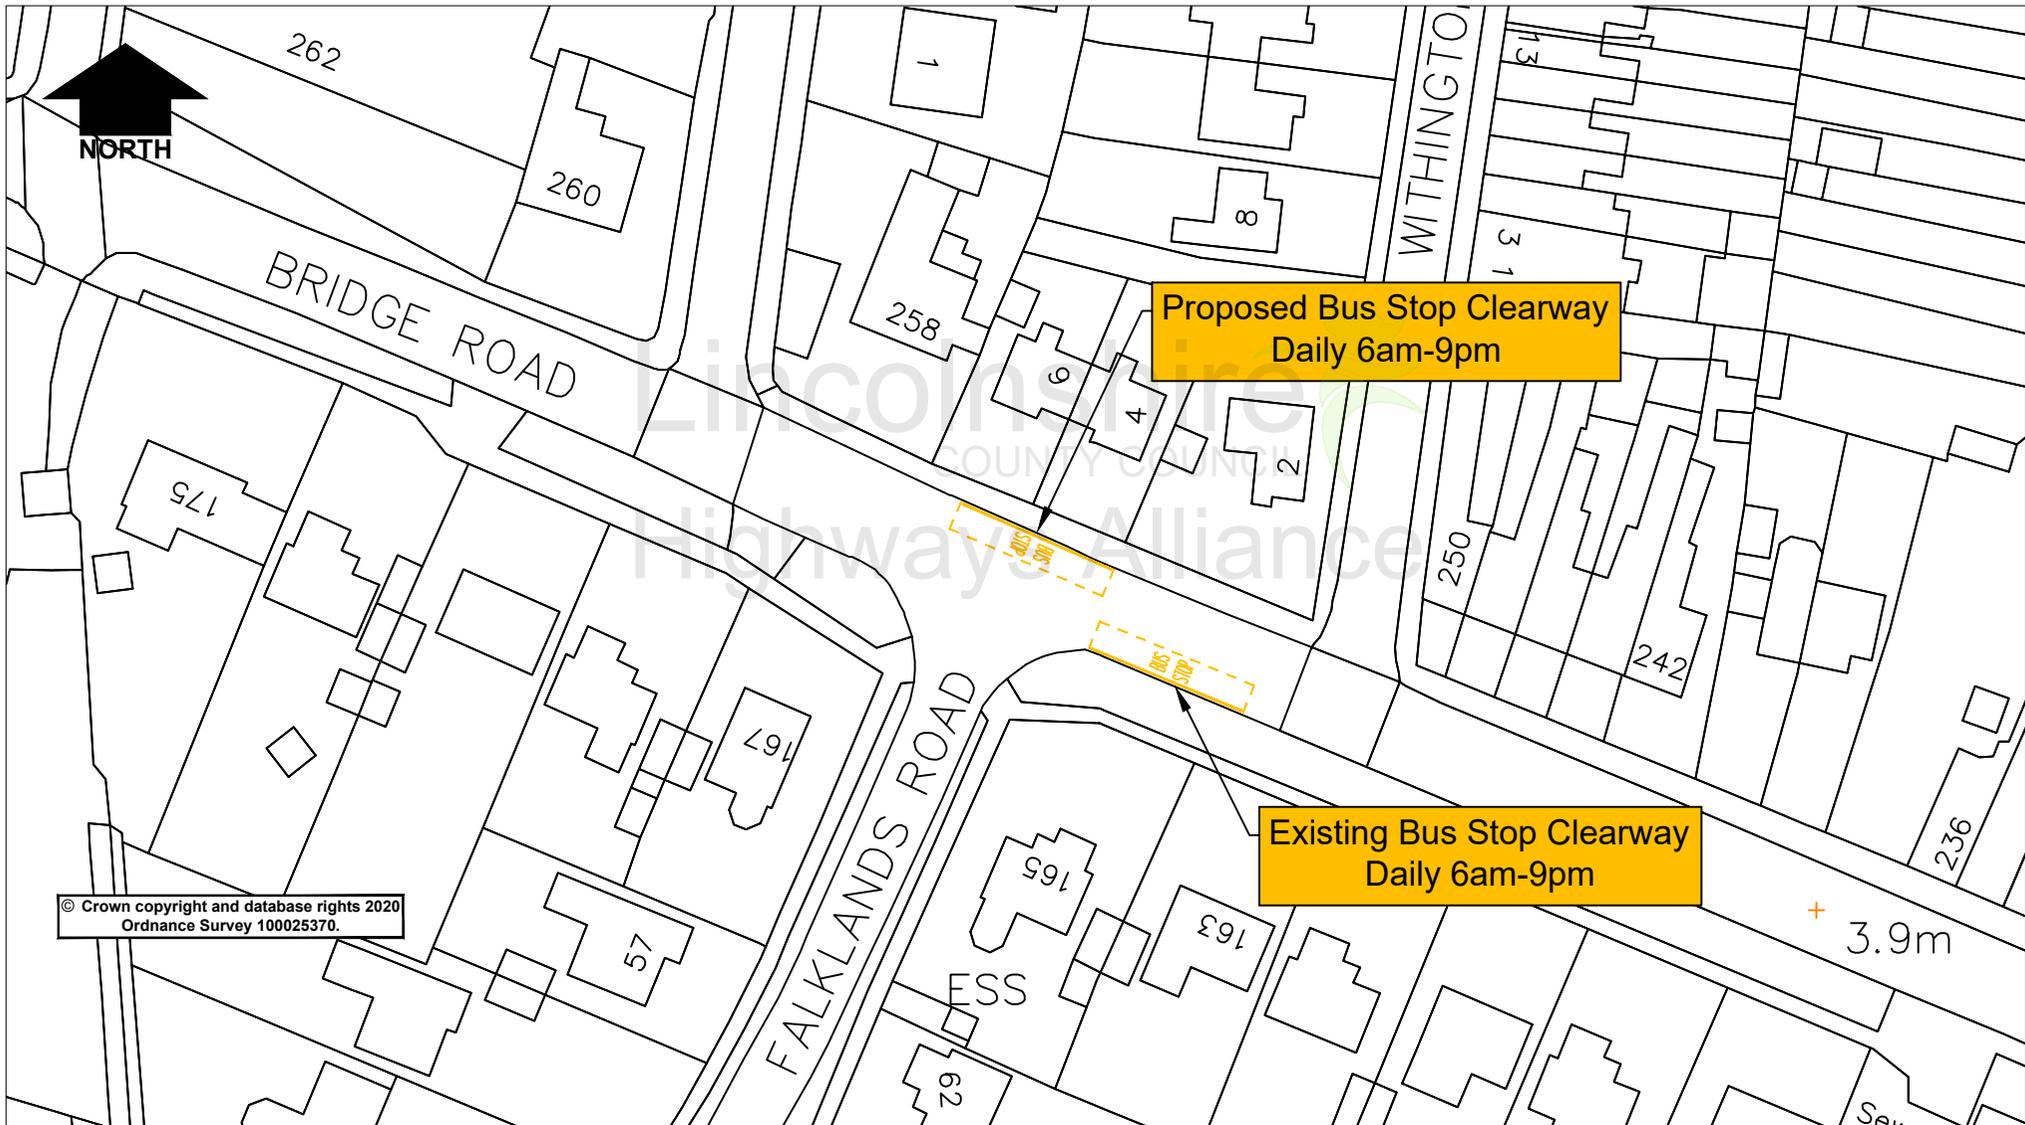

© Crown copyright and database rights 2020  
Ordnance Survey 100025370.

**Lincolnshire**  
COUNTY COUNCIL  
**Highways Alliance**  
Lancaster House, 36 Orchard Street, Lincoln, LN1 1YZ

Rev.	Description	Drawn	Ch'kd	Auth	Date
		RG			April 25
		0			NTS

Project		Sutton Bridge, Bridge Road			
Status	Project No.	348			
Drawing Title		Proposed Bus Stop Clearway			
Drawing No.		RG/348/001			

Apr 23 2025 - 1:36pm X:\common\Traffic Regulation Orders\Schemes Master Folder - DO NOT CHANGE 23-24\001-1000\Waiting Restrictions\348 - Bridge Road, Sutton Bridge\CAD\CAD.dwg