


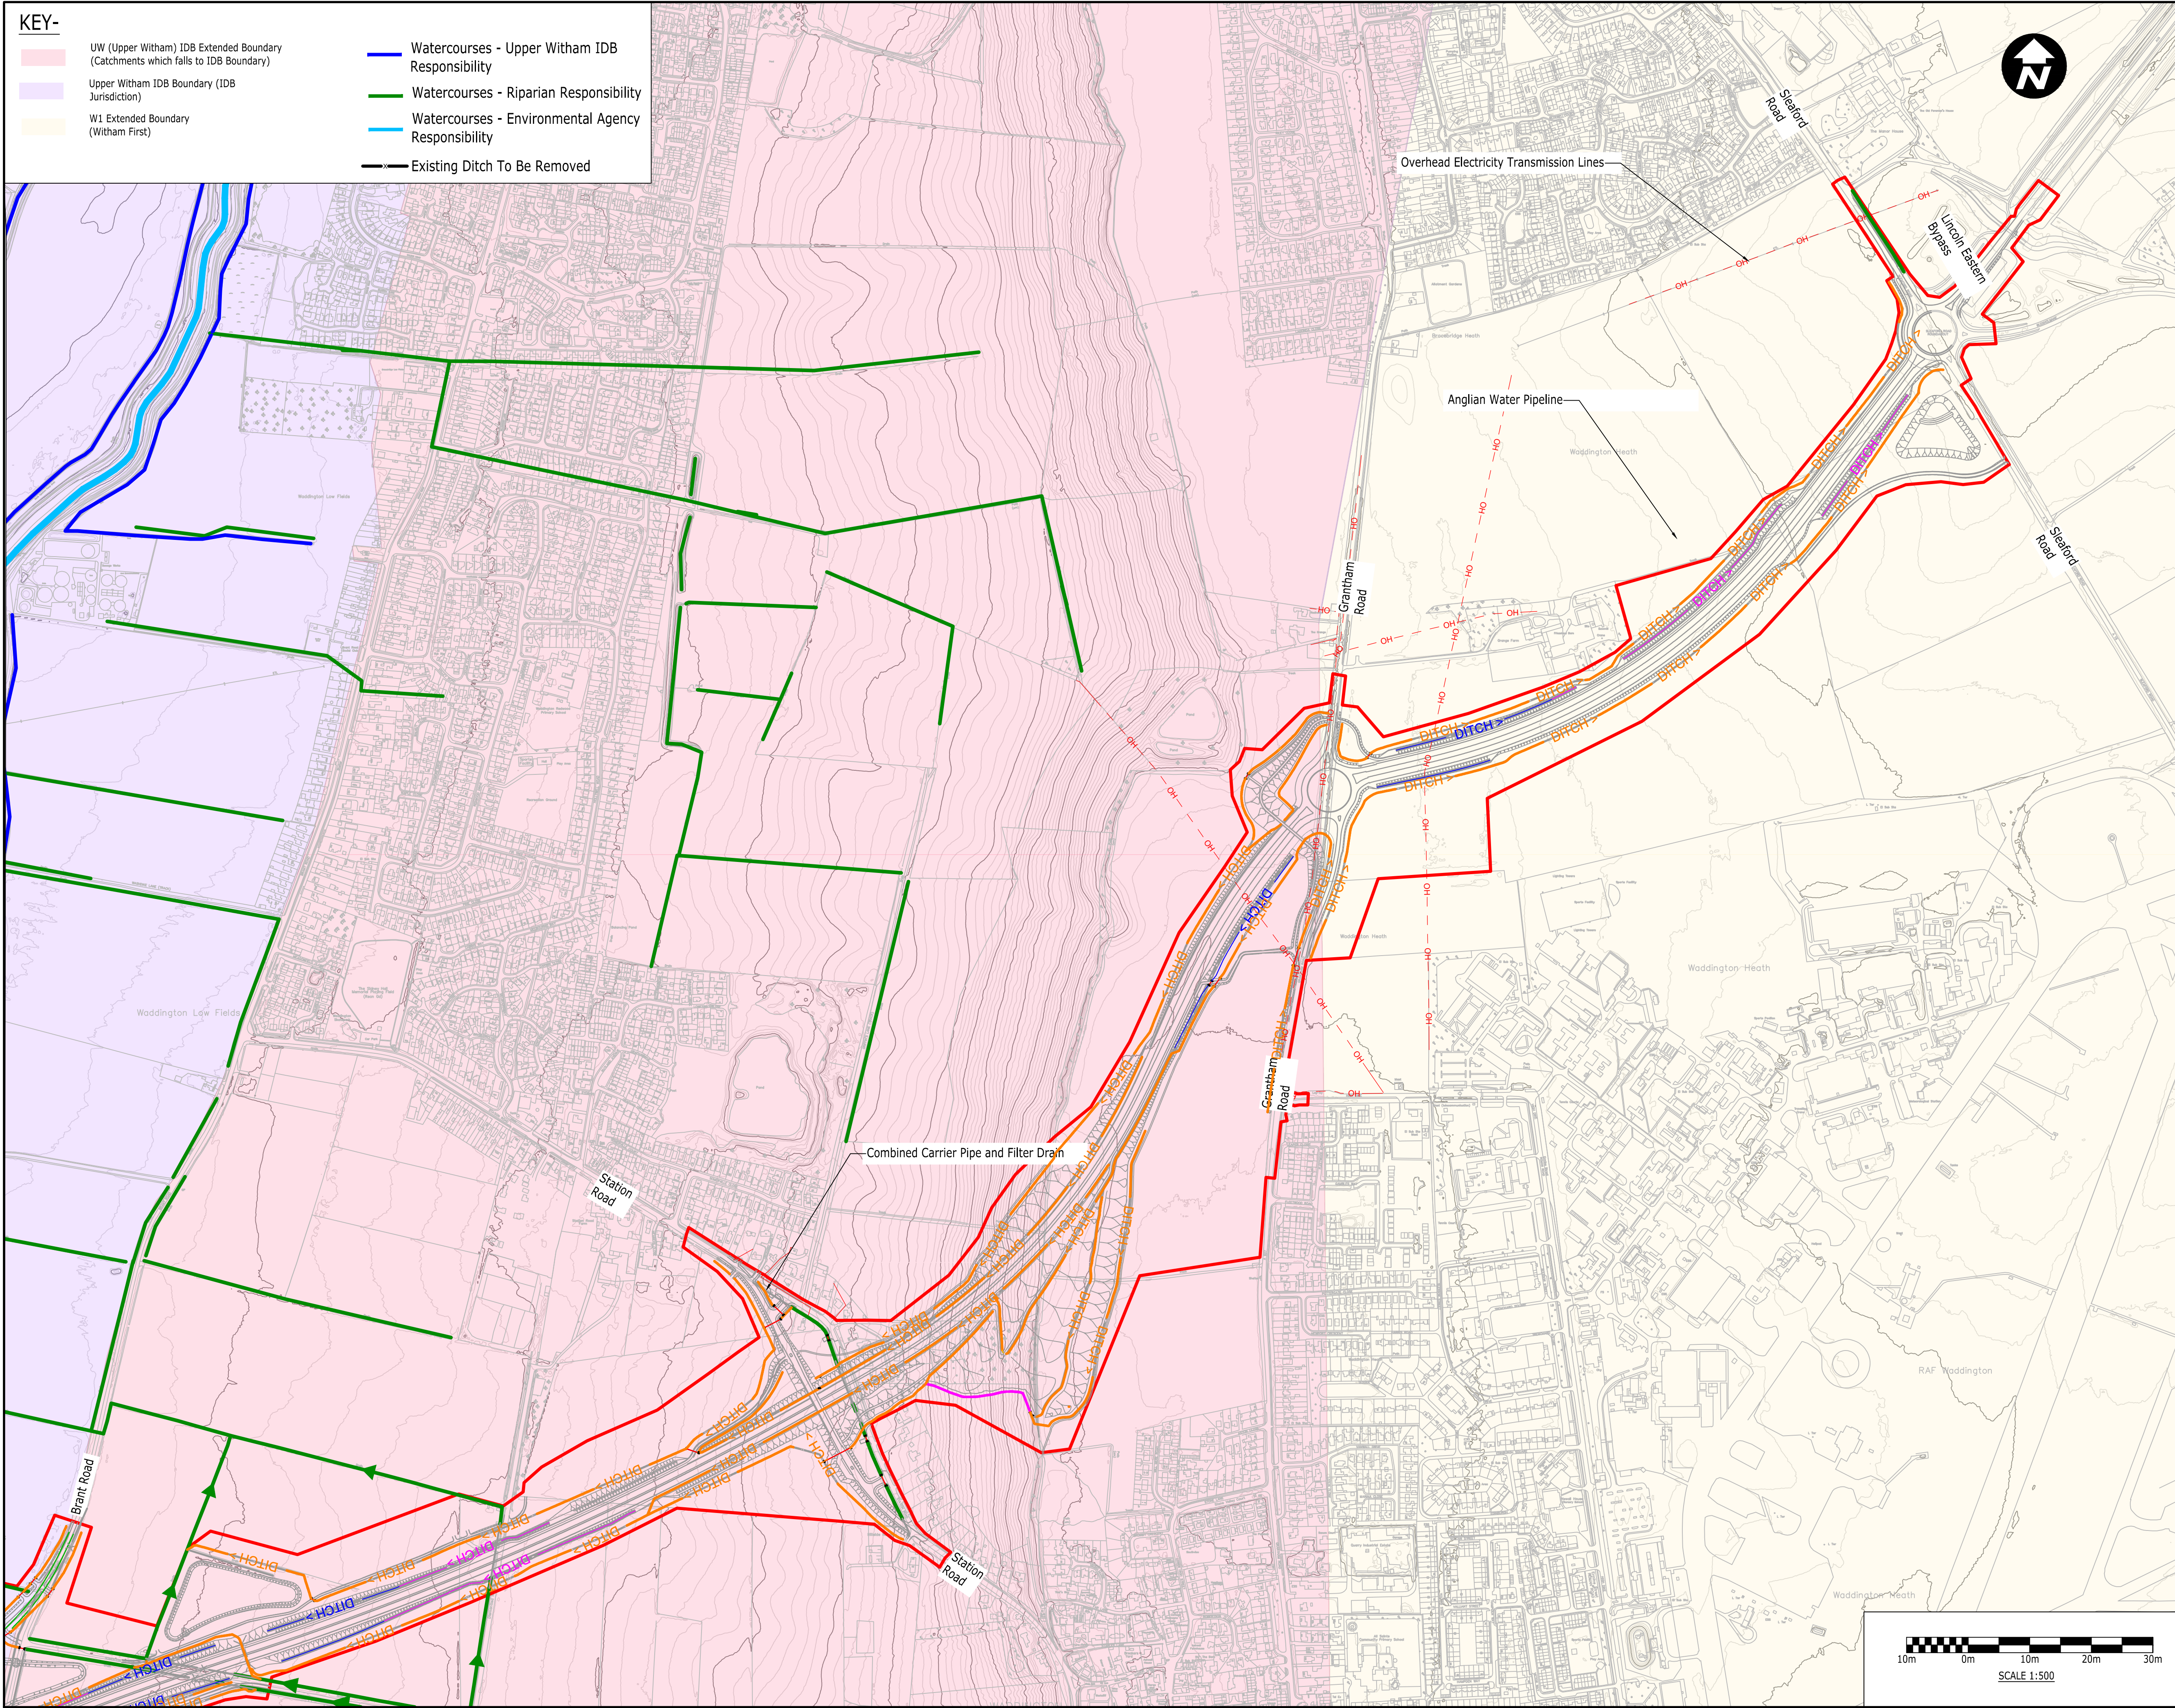

COPYRIGHT RAMBOLL UK LIMITED. ALL RIGHTS RESERVED. THIS DOCUMENT IS ISSUED FOR THE PARTY WHO COMMISSIONED IT AND FOR THE SPECIFIC PURPOSES CONNECTED WITH THE PROJECT ONLY. IT SHOULD NOT BE RELIED UPON BY ANY OTHER PARTY OR USED FOR ANY OTHER PURPOSE. RAMBOLL ACCEPTS NO RESPONSIBILITY OR LIABILITY WHICH MAY ARISE FROM RELIANCE OR USE OF THIS DOCUMENT OR THE DATA CONTAINED HEREIN BY ANY OTHER PARTY OR FOR ANY OTHER PURPOSE.

Notes

- DO NOT SCALE FROM THIS DRAWING.
- ALL DIMENSIONS ARE IN METRES UNLESS SHOWN OTHERWISE.
- ALL LEVELS ARE IN METRES ABOVE ORDNANCE DATUM UNLESS SHOWN OTHERWISE.
- THIS DRAWING IS TO BE READ IN CONJUNCTION WITH ALL RELEVANT ARCHITECTS AND ENGINEERS DRAWINGS AND SPECIFICATIONS.
- FOR EXISTING STATUTORY UNDERTAKERS APPARATUS INFORMATION REFER TO STATUTORY UNDERTAKERS PLANS NHRR-RAM-VUT-HYKE-DR-CU-01001 TO 01018.
- ALL WORKS ON THE STRATEGIC ROAD NETWORK TO BE CARRIED OUT IN ACCORDANCE WITH THE APPROVED CONTRACT DRAWINGS, THE MANUAL OF CONTRACT DOCUMENTS FOR HIGHWAY WORKS, SERIES 500. ALL WORKS ON LCC NETWORK TO BE CARRIED OUT IN ACCORDANCE WITH THE APPROVED CONTRACT DRAWINGS AND LCC SPECIFICATION FOR HIGHWAY WORK, SERIES 500 AS PROVIDED IN SCHEME SPECIFIC SPECIFICATION APPENDICES, DOCUMENT NHRR-RAM-HDG-HYKE-SP-CD-00002 - 500 SERIES DRAINAGE SPECIFICATION APPENDICES LCC NETWORK.
- ALL PIPEWORK TO BE INSTALLED IN ACCORDANCE WITH MCHW HCD F1 STANDARD DETAILS.
- ALL CHAMBERS TO BE INSTALLED IN ACCORDANCE WITH MCHW HCD STANDARD DETAILS.
- ALL CP TO BE TYPE - 7 TO SPECIFICATIONS FOR HIGHWAY WORKS VOLUME-3 DRAWING F1.1. FOR CATCHPIT DIAMETER REFER TO 500 SPECIFICATIONS ON THE DRAINAGE SCHEDULE.
- NARROW FILTER DRAIN TYPE 8 OR 9 TO BE PROVIDED TO LOW EDGE OF MAINLINE AND SIDEROADS AS MCHW 3 STANDARD EDGE OF PAVEMENT DETAILS.
- FOR CHAMBER AND PIPE TYPE, REFER TO NHRR-RAM-HDG-HYKE-SP-CD-00002.
- ALL INLETS/OUTLETS INTO PROPOSED DITCHES ARE TO BE SCOUR PROTECTED. REFER TO NHRR-RAM-HDG-HYKE-DE-CD-05407

Reproduced from Ordnance Survey material with the permission of Ordnance Survey on behalf of HMSO © Crown copyright. Unauthorised reproduction infringes Crown copyright and may lead to prosecution or civil proceedings. Ordnance Survey license number AC0000850004

P01	First Issue		
	AJ	AJ	AV
			27/03/23
P02	Suitable for Review and Acceptance		
	AJ	BW	AV
			20/09/24
Rev	Description		
	Drawn	Checked	Approved
			Date
Suitability:	Drawing Status:		
S5	Suitable for Review & Acceptance		
Project Name:	North Hykeham Relief Road		
Project Client:	Lincolnshire COUNTY COUNCIL <i>Working for a better future</i>		
Project Contractor:	Balfour Beatty		
Project Designer:	RAMBOLL tel 01244 311855 chester@ramboll.co.uk www.ramboll.co.uk		
Drawing Title:	WATERCOURSE STRATEGY DRAWING NORTH HYKEHAM RELIEF ROAD SHEET 3 of 3		
Project No:	Scale (BA1):	Drawn:	Date:
1620013942	1:5000	AJ	20/09/24
Drawing No:	NHRR-RAM-HDG-HYKE-DR-CD-05040		Rev:
			P02