


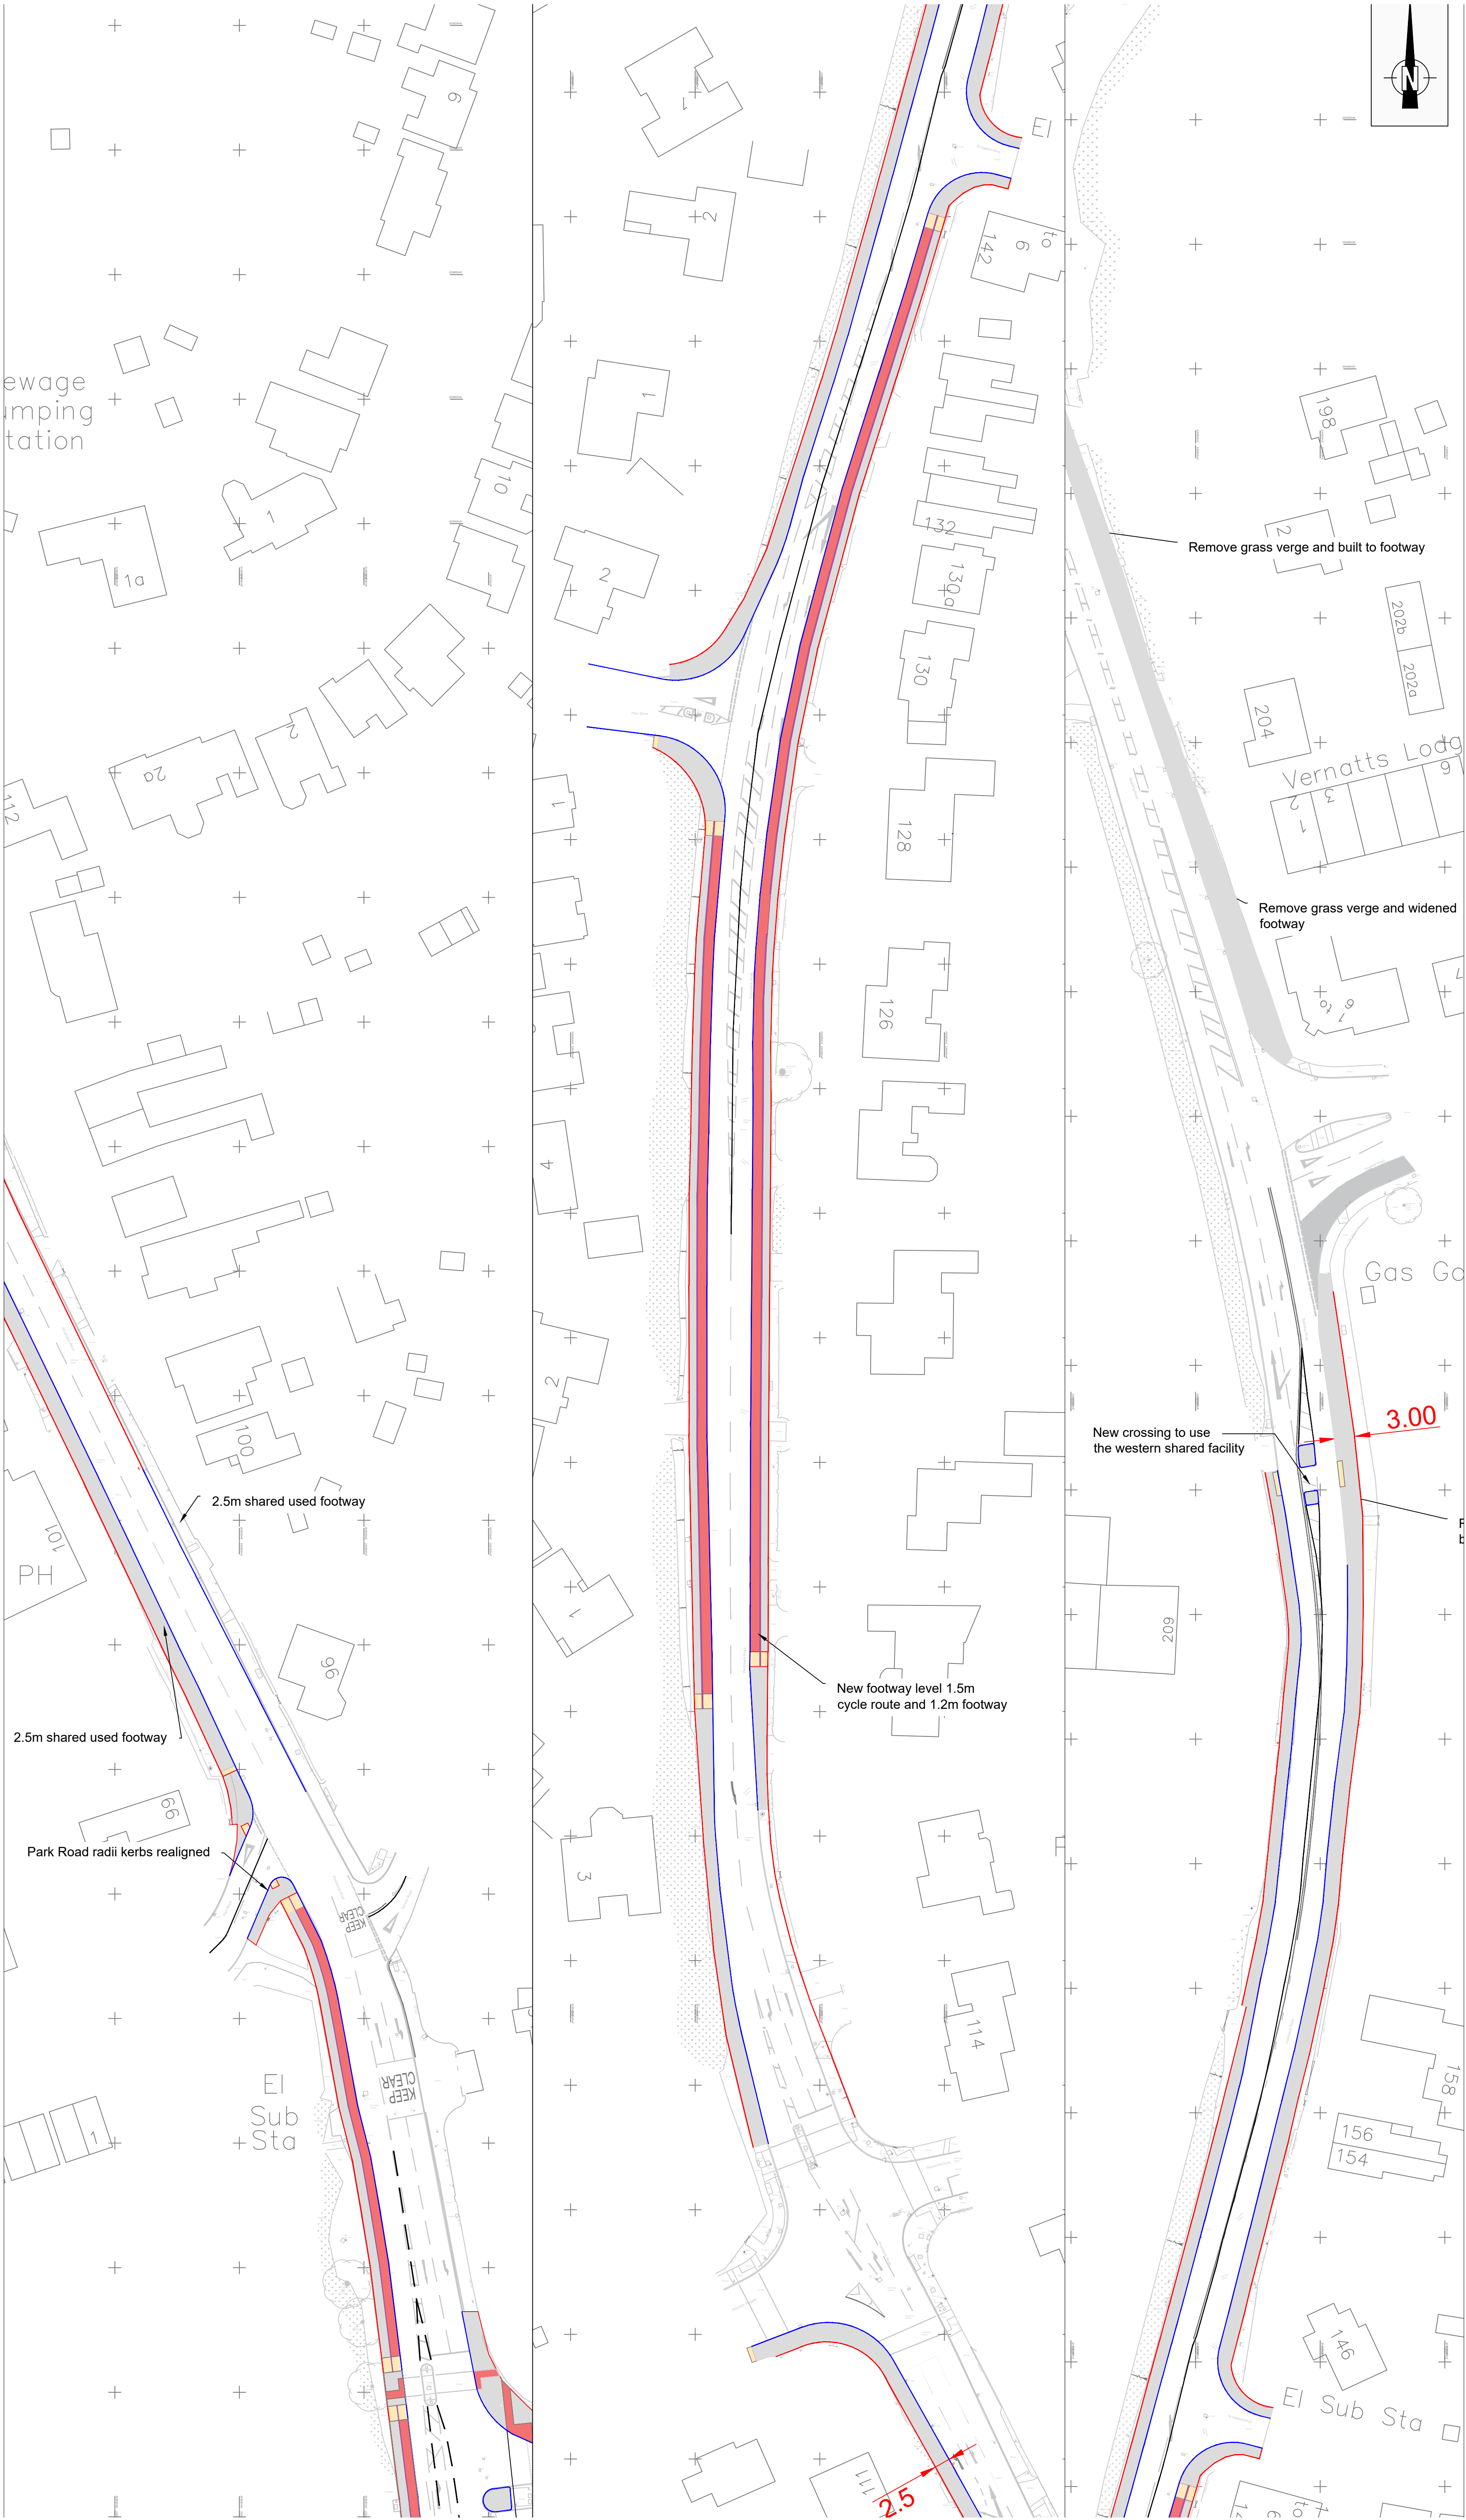

Key

- Highway Boundary
- Proposed Kerb
- Proposed Edging
- Proposed Dermacation Blocks
- New Footway
- New Cycleway